

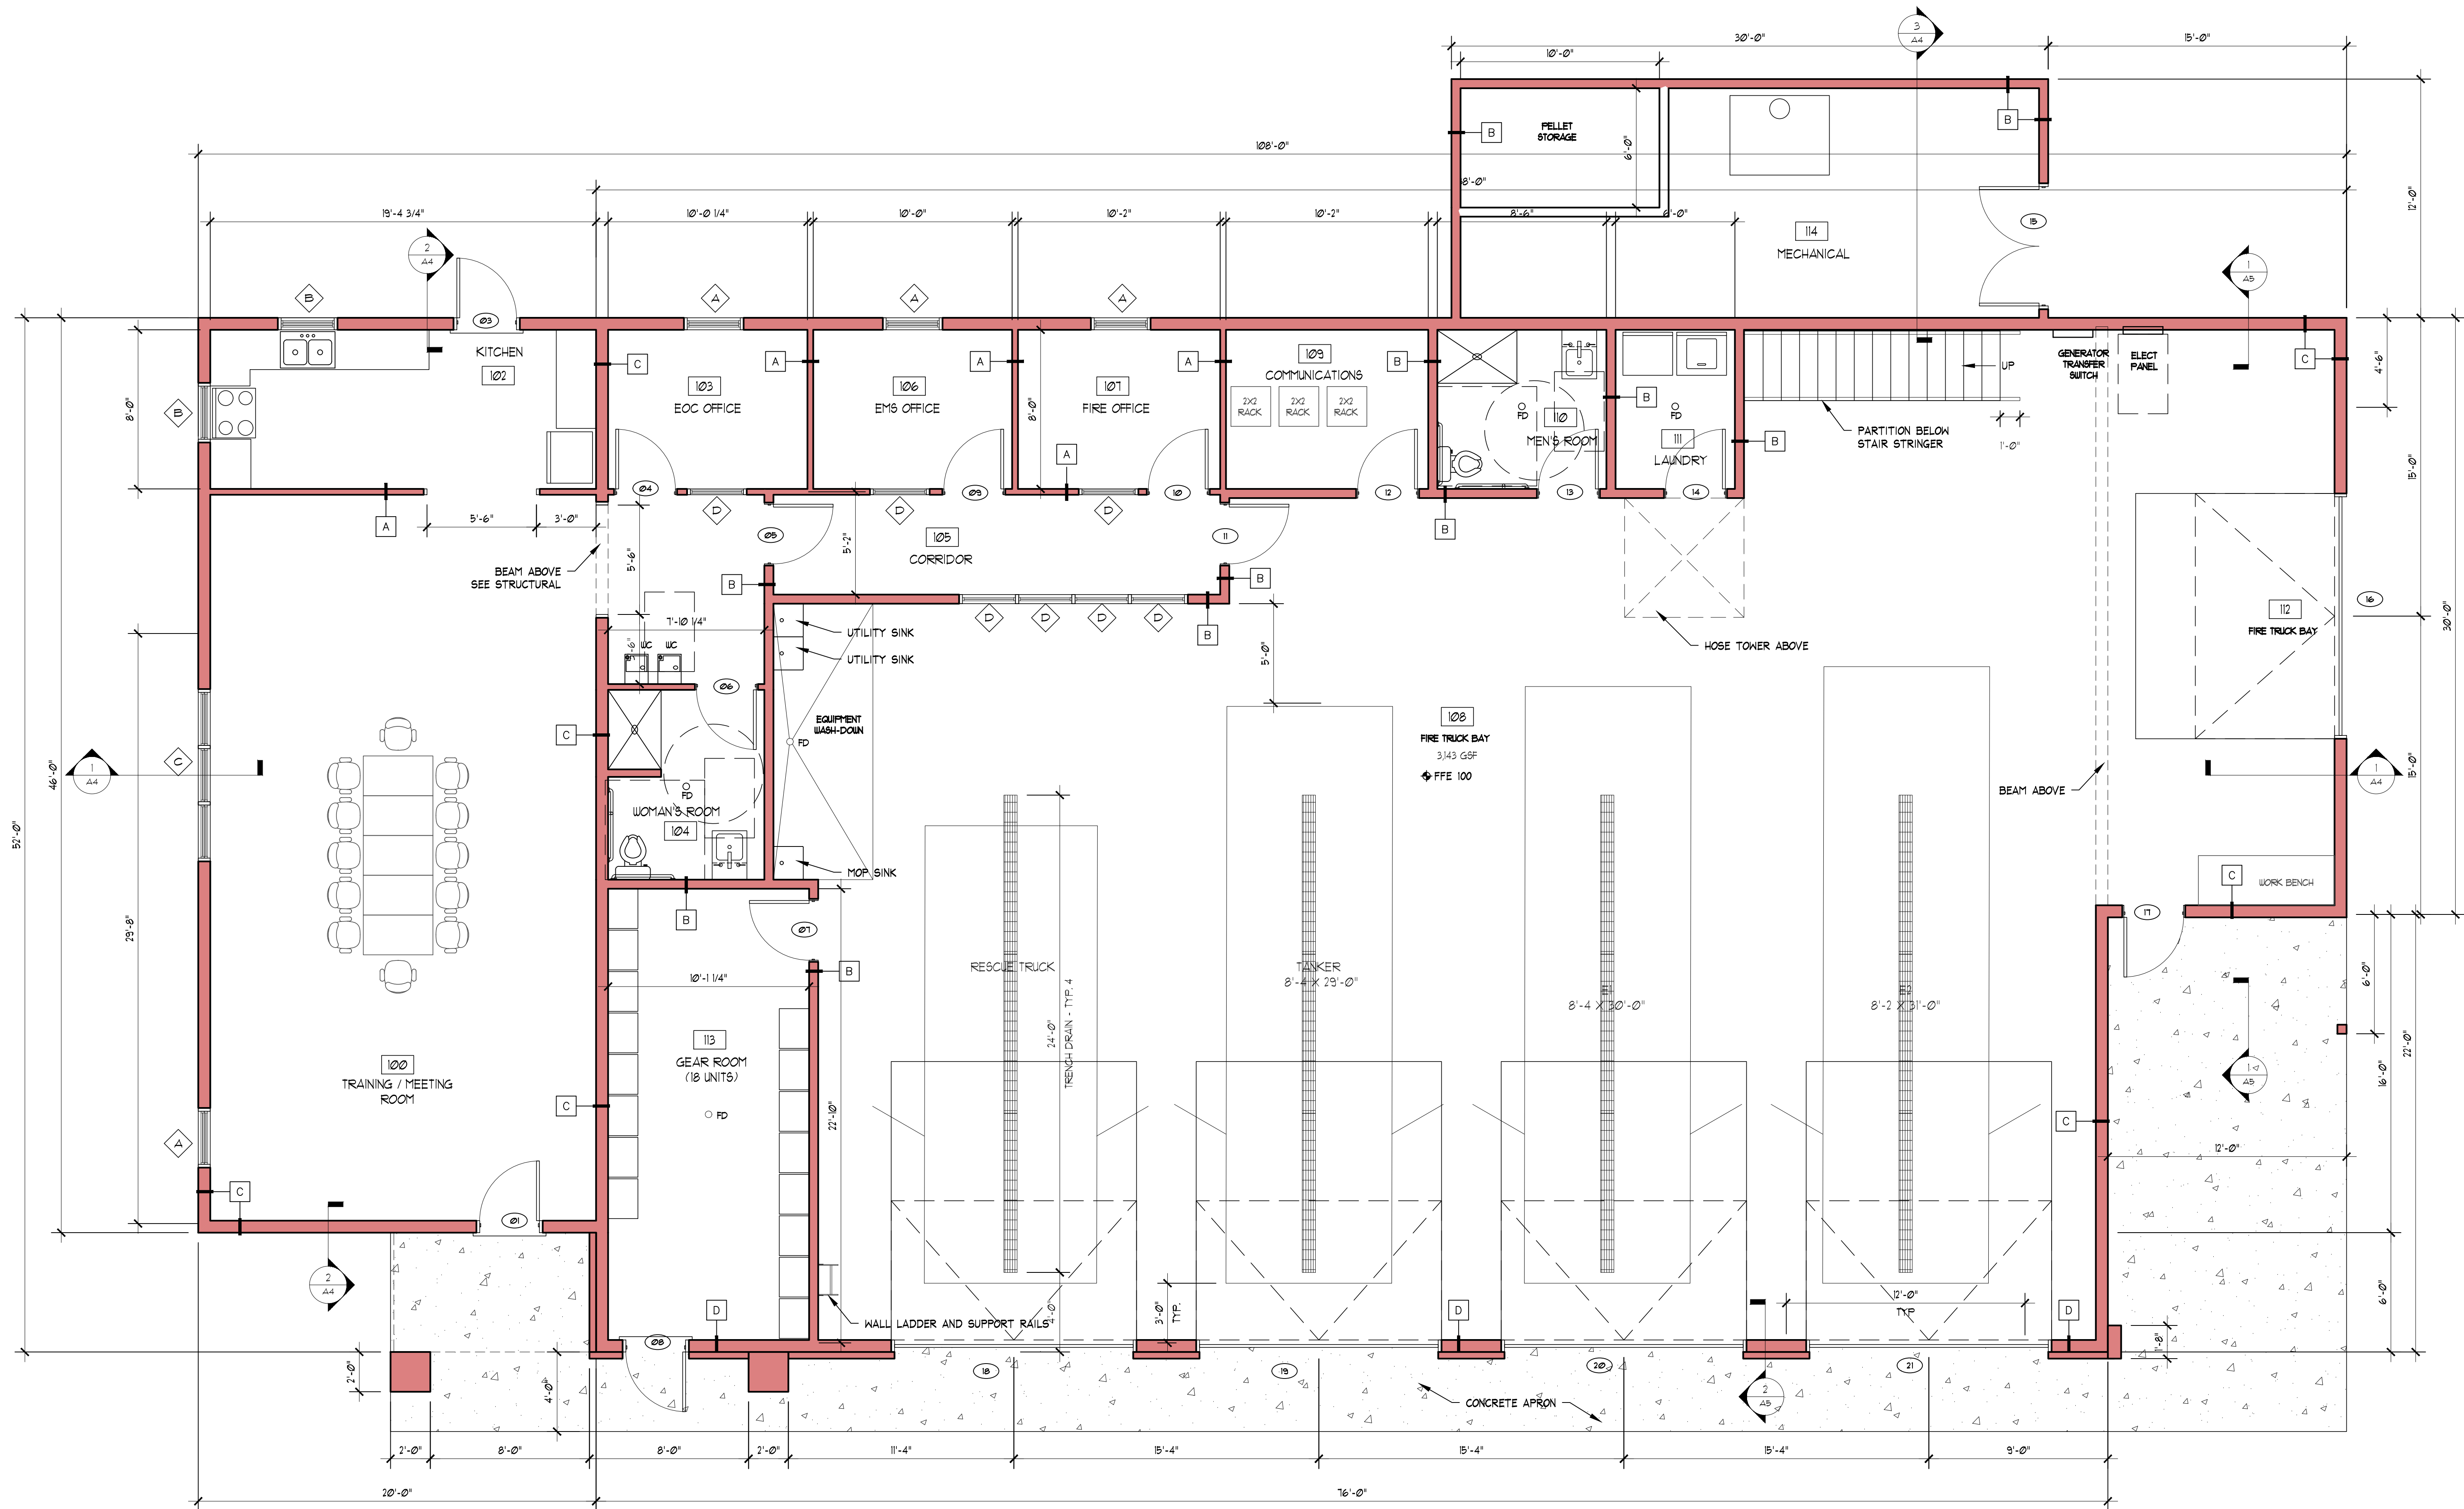


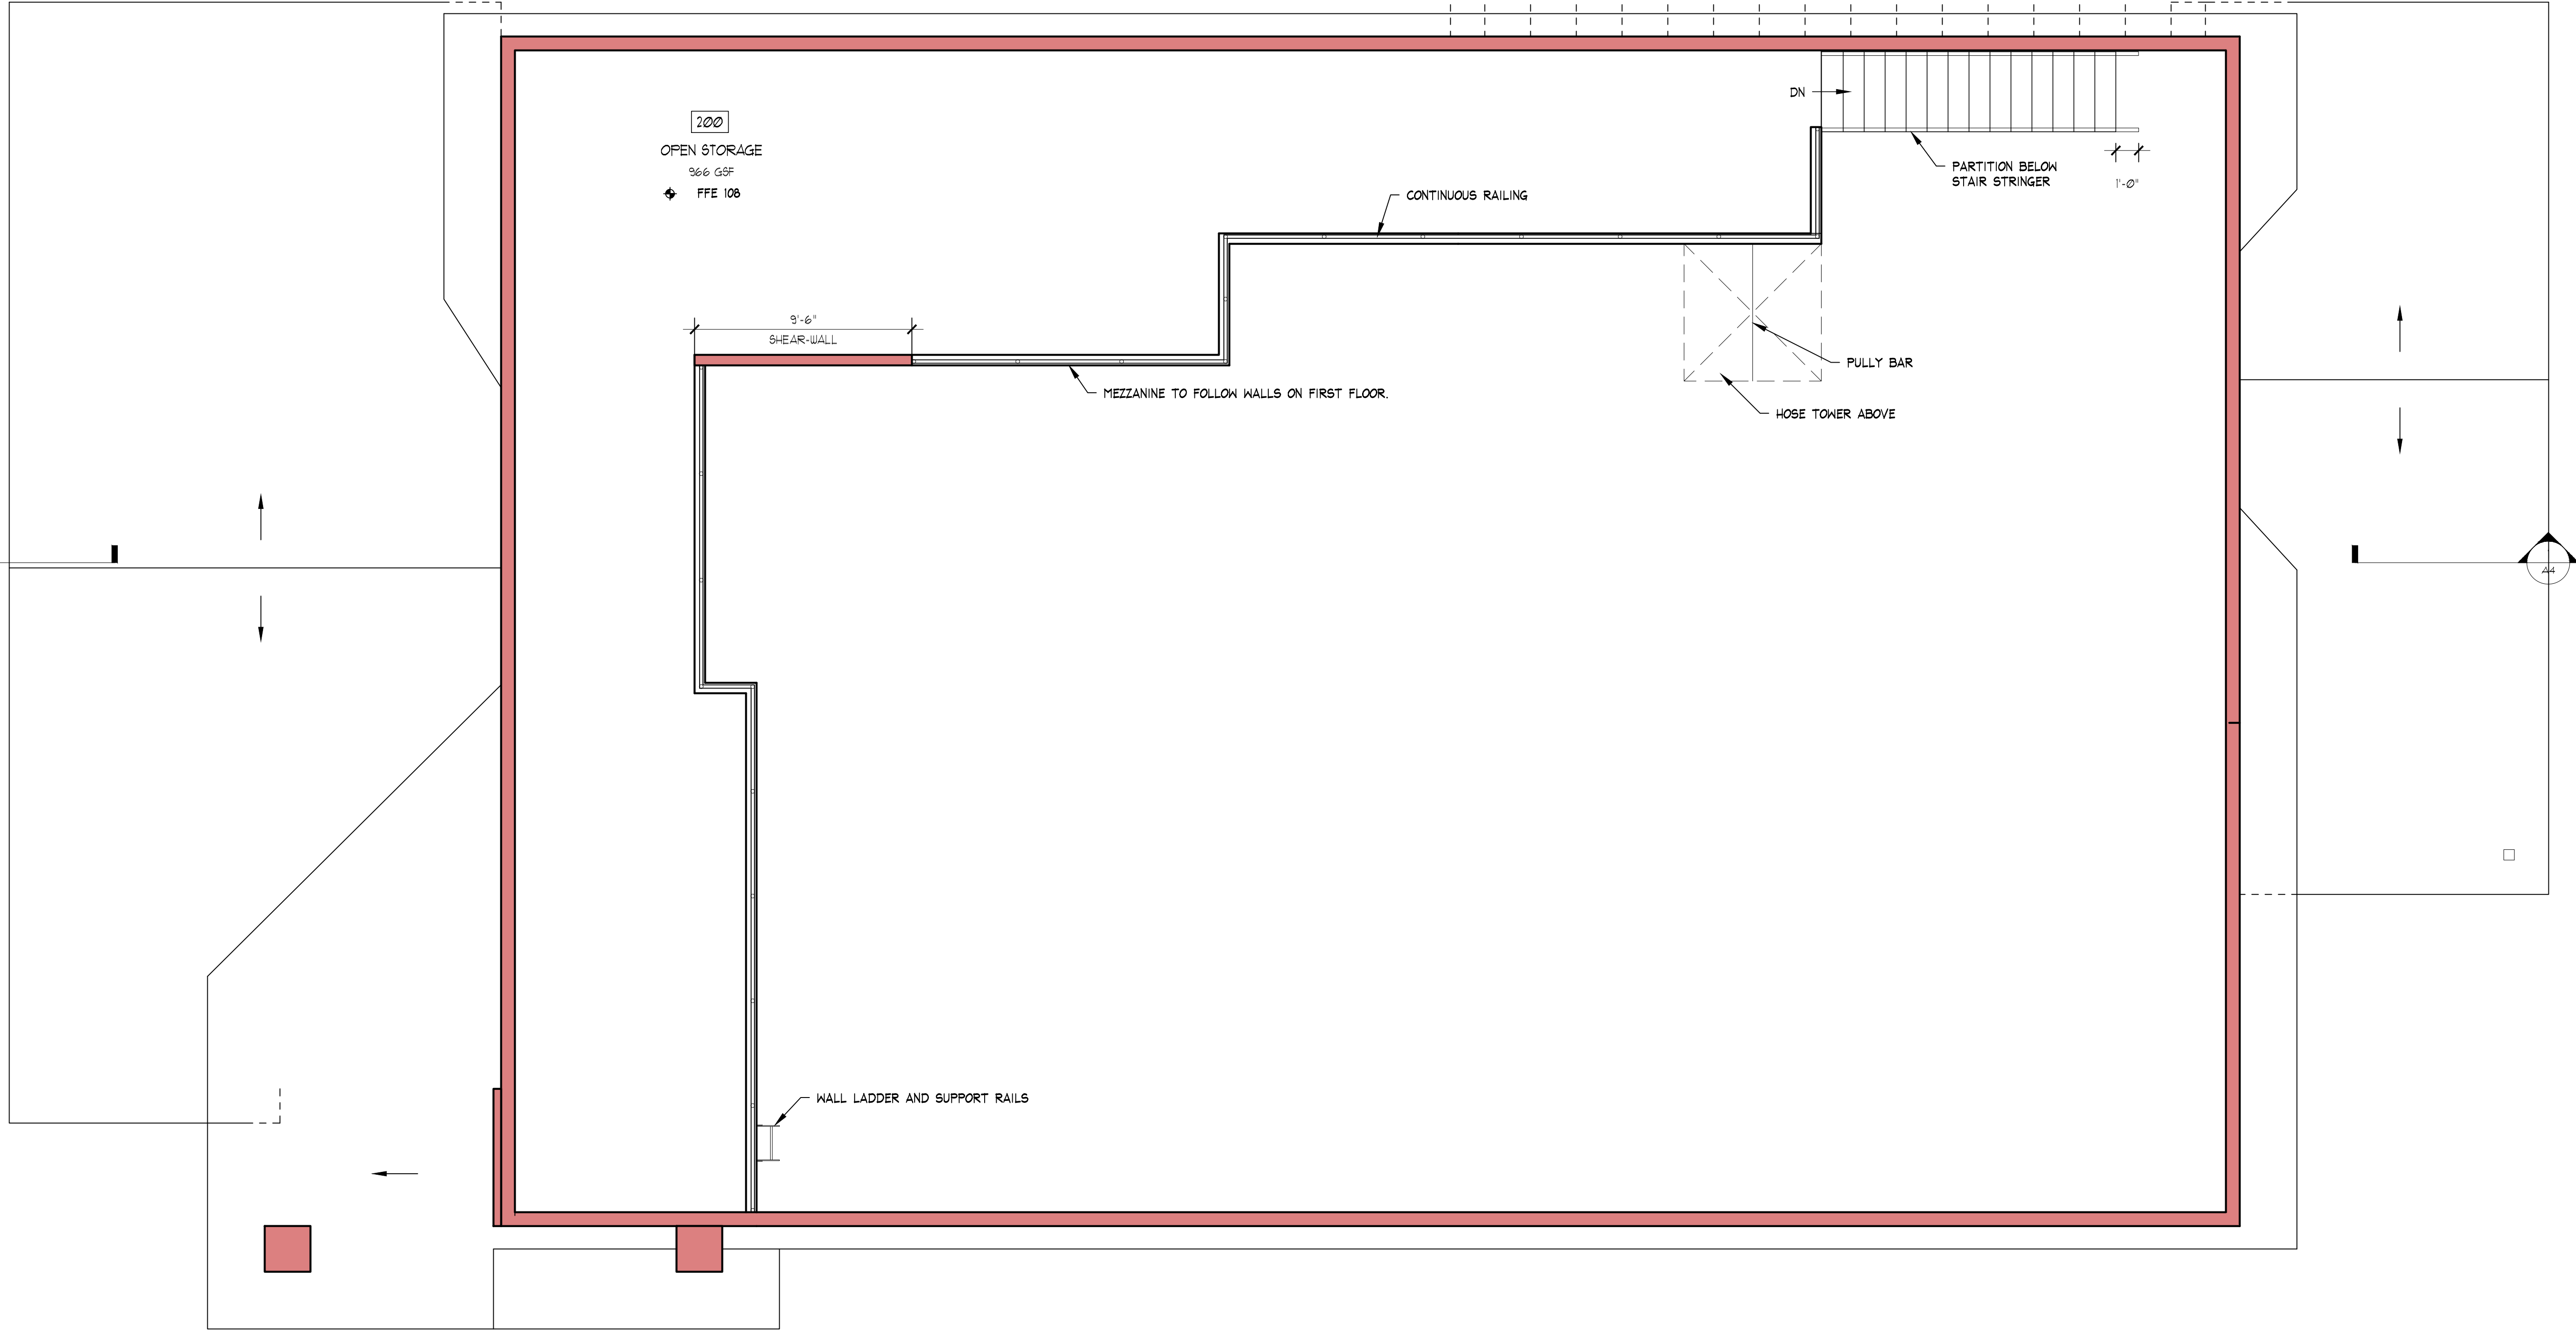


1 FIRST FLOOR PLAN
Scale: 1/4" = 1'-0"

REVISIONS	DATE:	04-23-2020
	SCALE:	A5 NOTED
	DRAWN BY:	JAR

PROPOSED FIREHOUSE
OWNERS: TOWN OF LYME NEW HAMPSHIRE

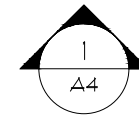


1 MEZZANINE FLOOR PLAN
Scale: 1/4" = 1'-0"

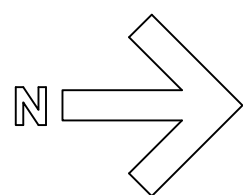


REVISIONS		DATE: 04-23-2020
		SCALE: AS NOTED
		DRAWN BY: JAR


PROPOSED FIREHOUSE
OWNERS: TOWN OF LYME NEW HAMPSHIRE

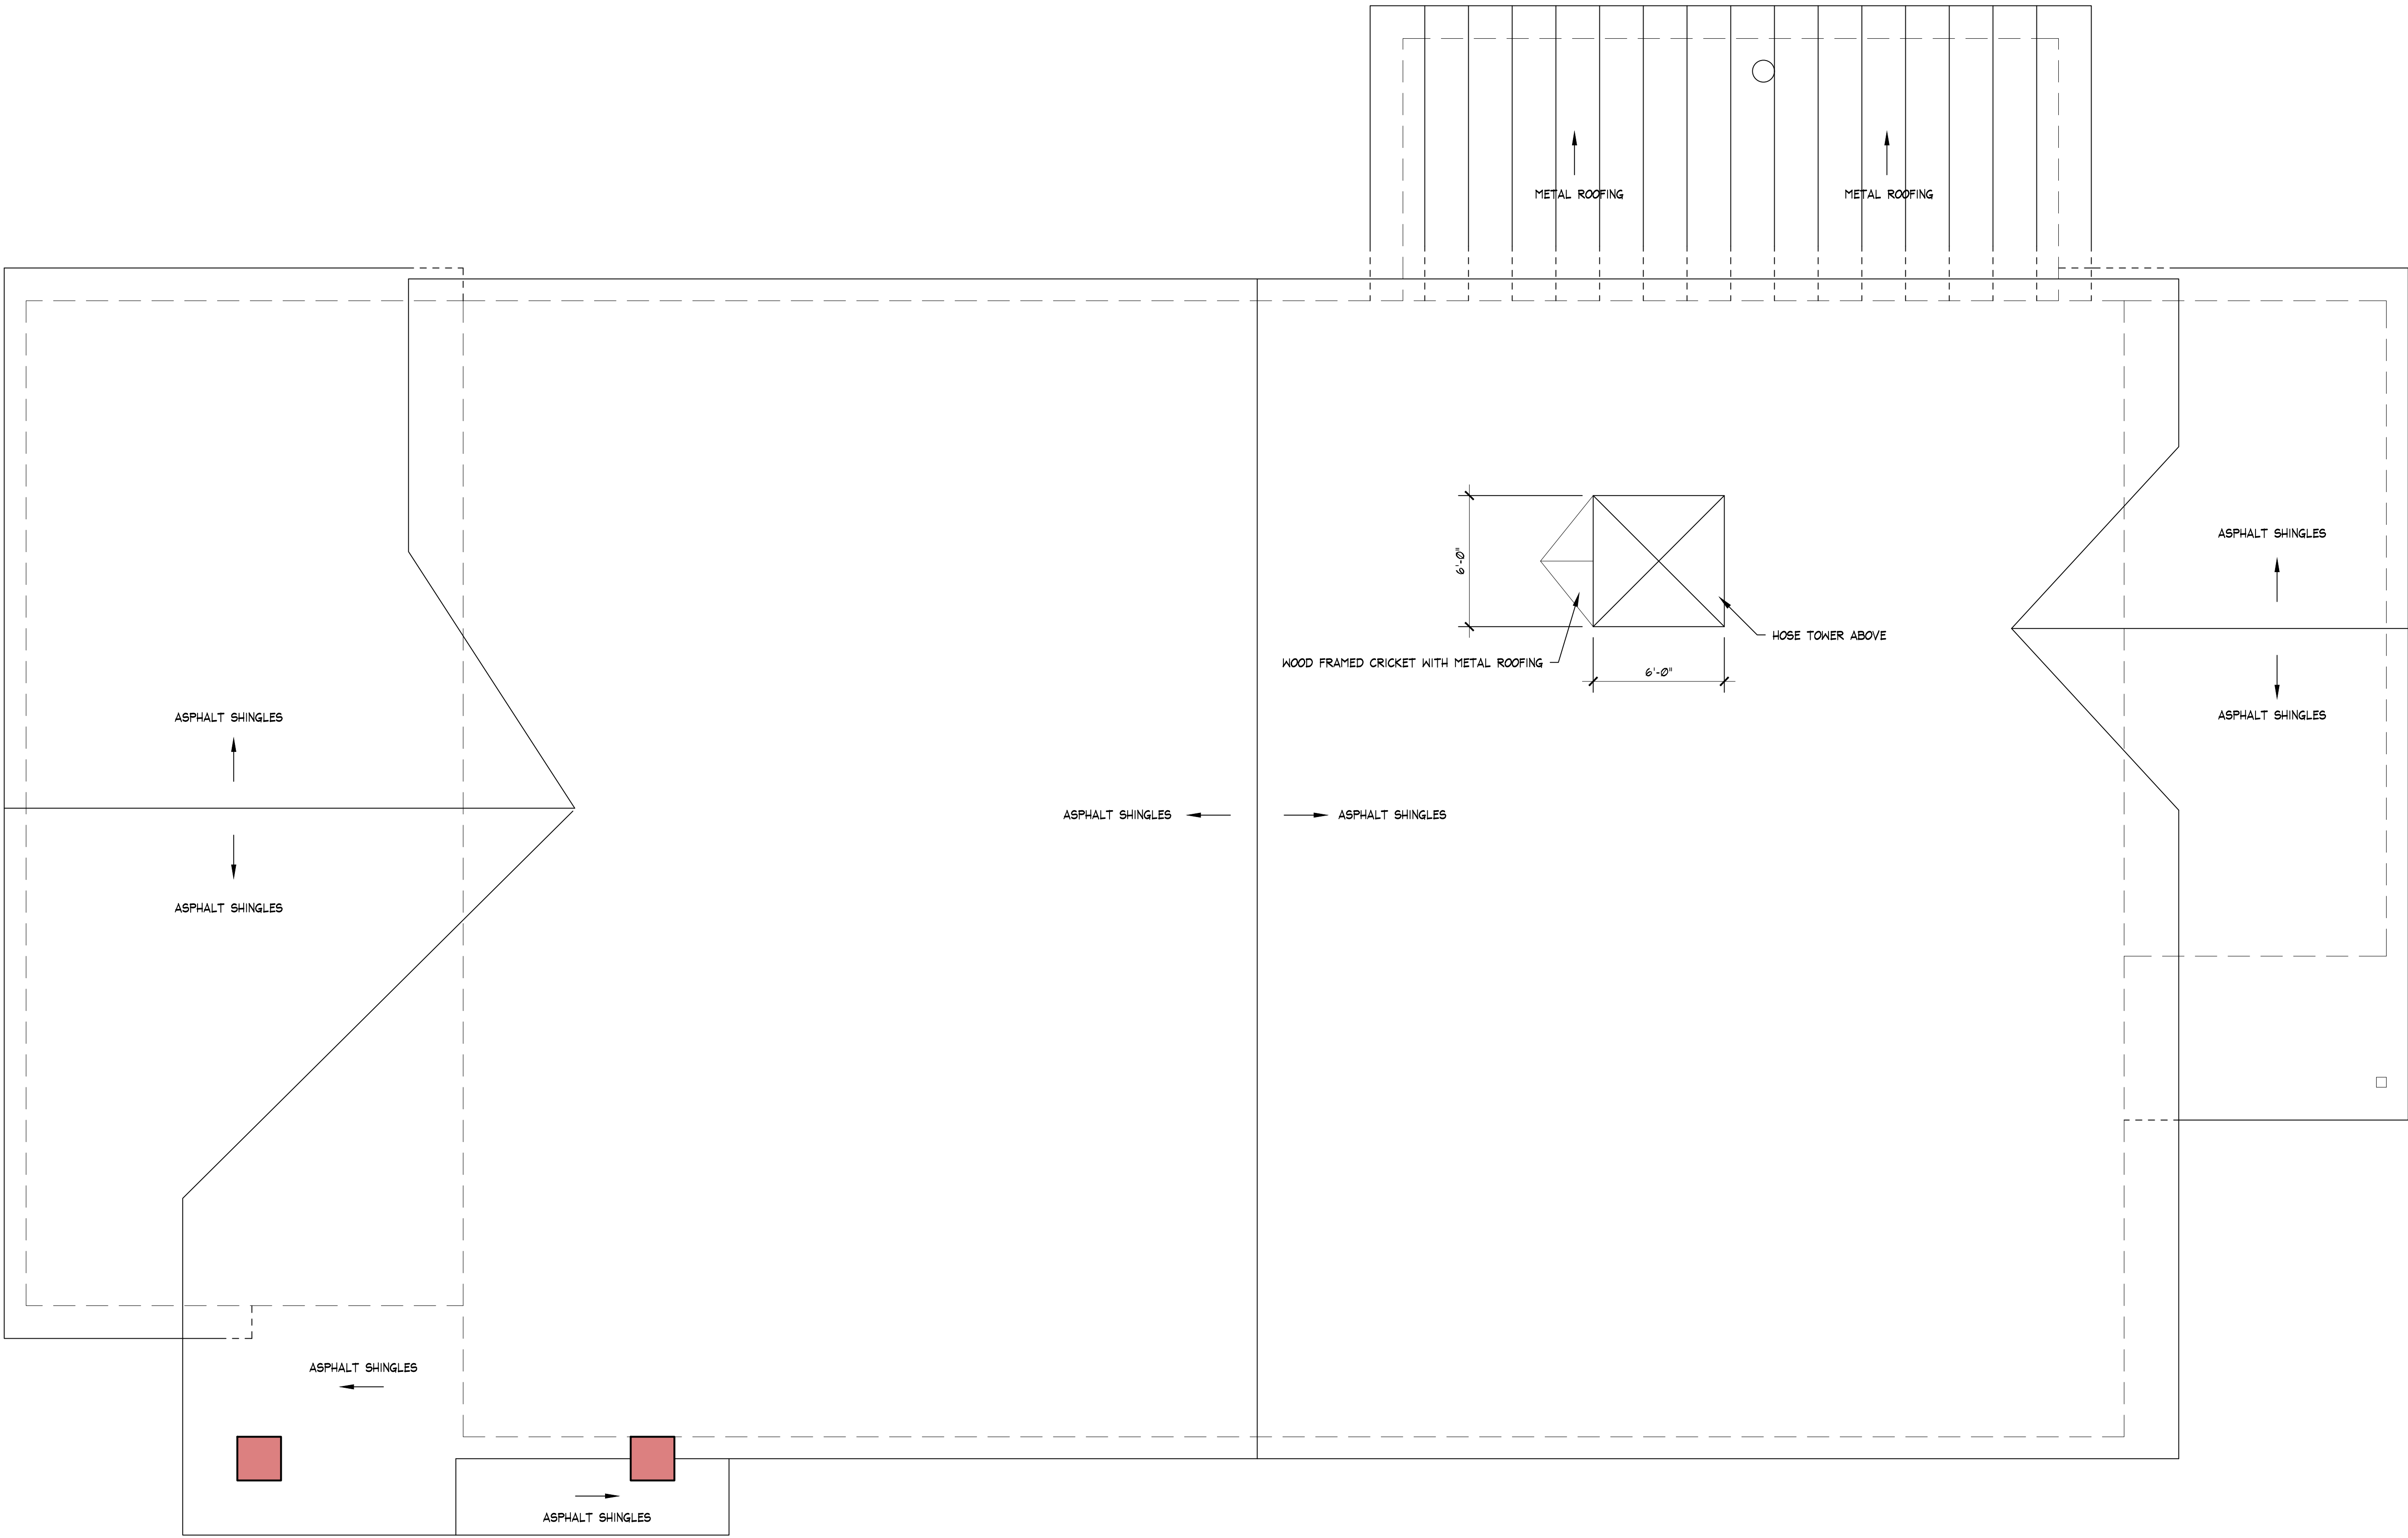


1 ROOF PLAN
Scale: 1/4" = 1'-0"

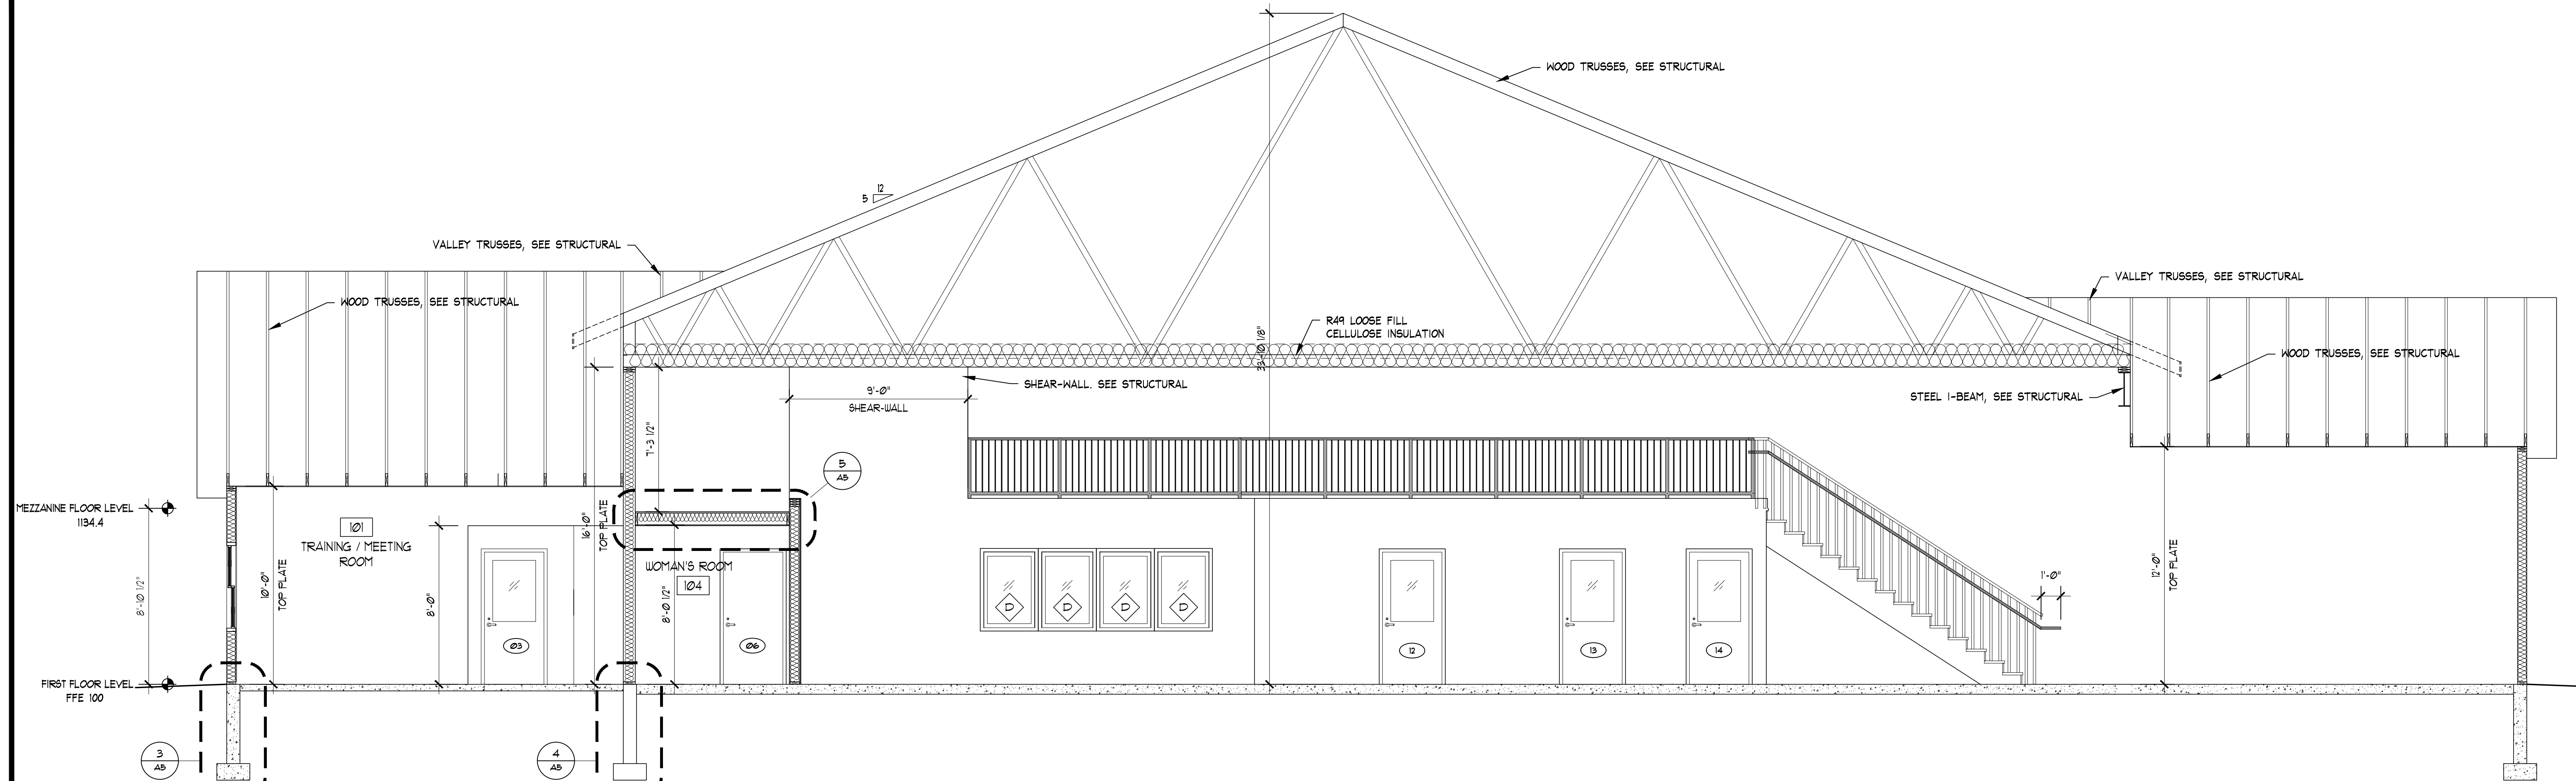

1 SECTION
Scale: 1/4" = 1'-0"

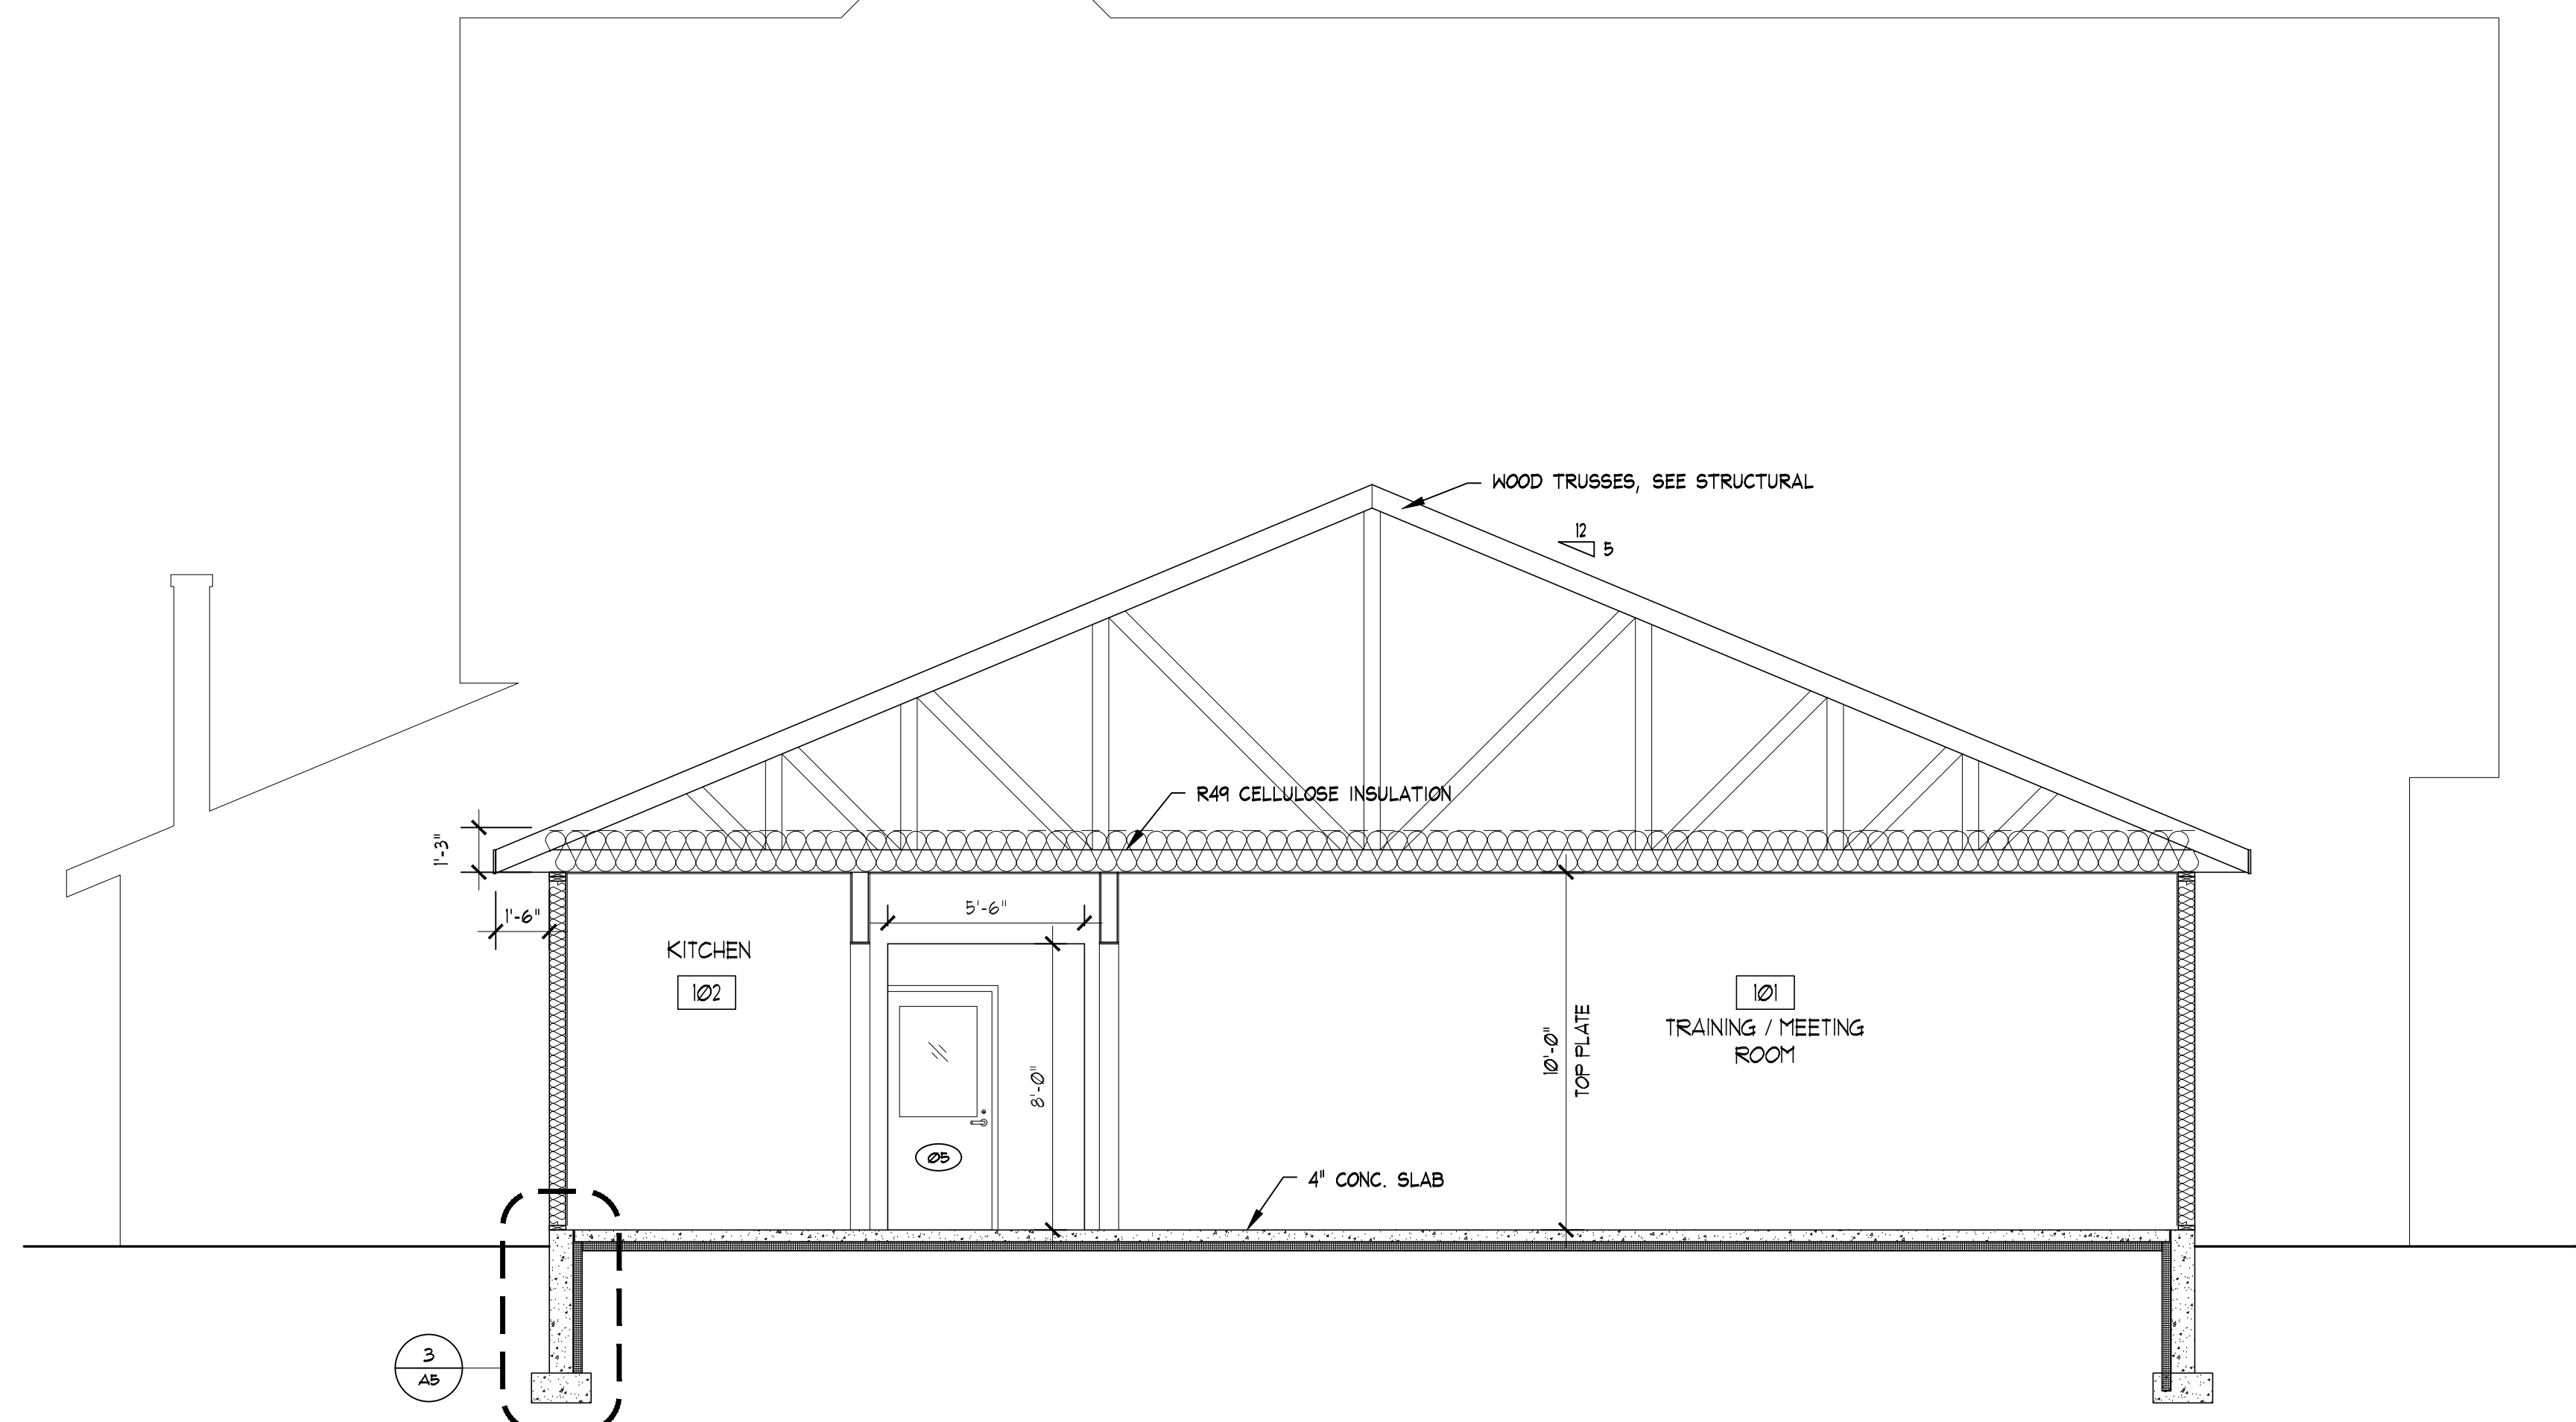

2 SECTION
Scale: 1/4" = 1'-0"

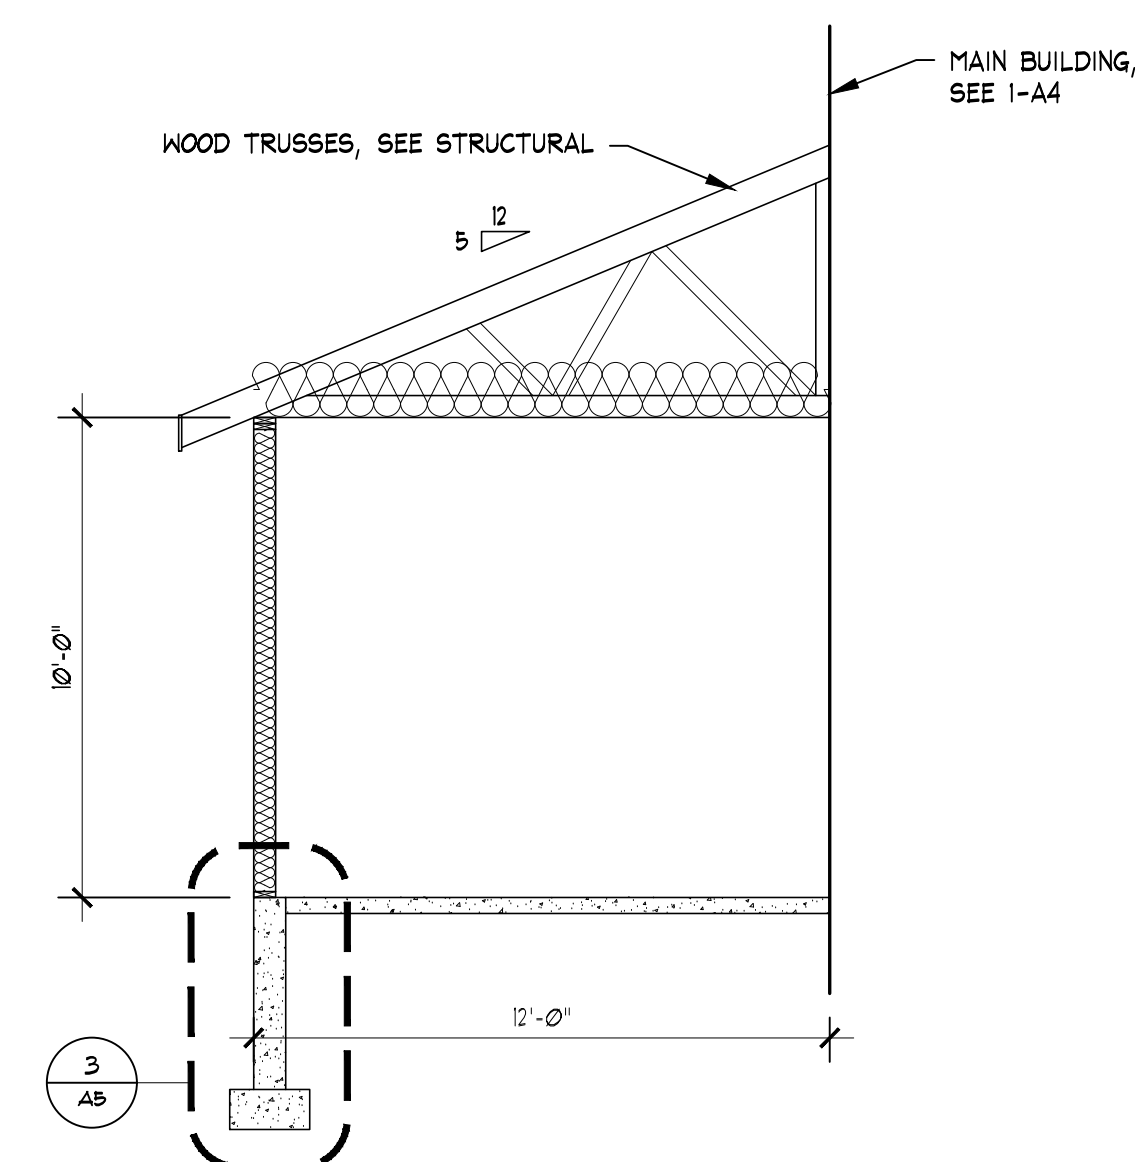

3 SECTION
Scale: 1/4" = 1'-0"


PROPOSED FIREHOUSE
OWNERS: TOWN OF LYME NEW HAMPSHIRE

SECTIONS


A4

REVISIONS


DATE: 04-23-2020
SCALE: AS NOTED
DRAWN BY: JAR

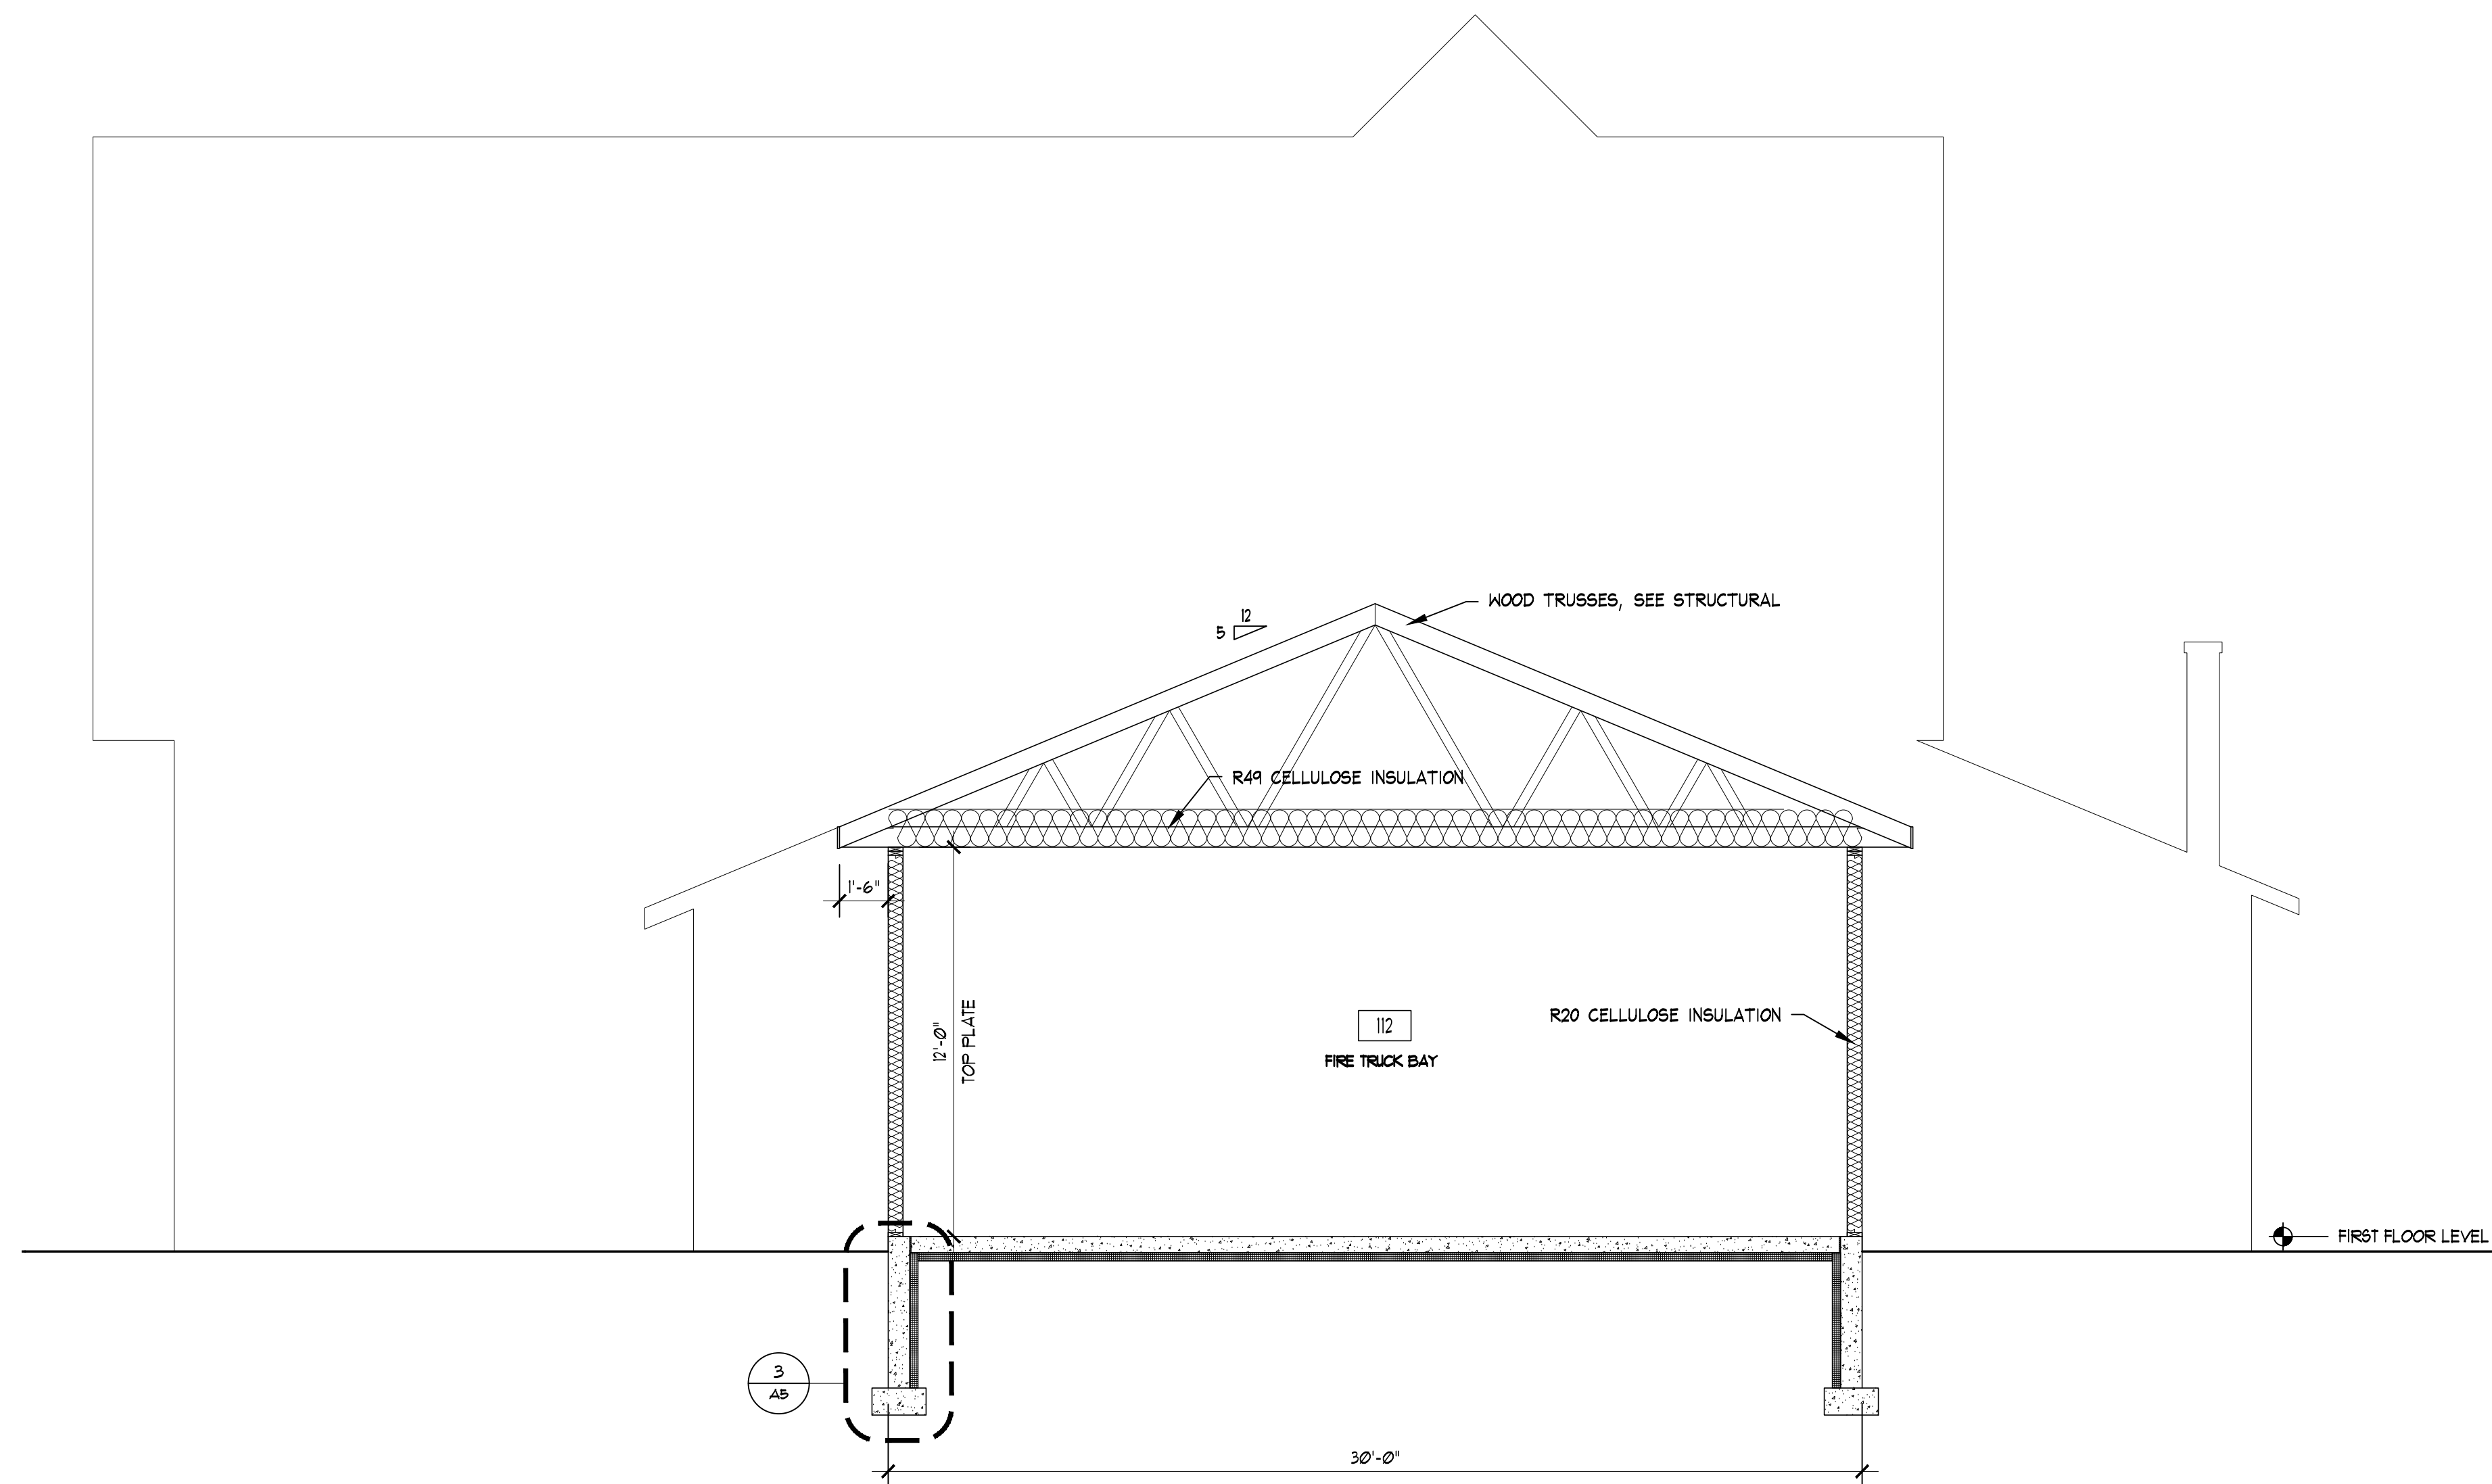


1 BUILDING SECTION
Scale: 1/4" = 1'-0"

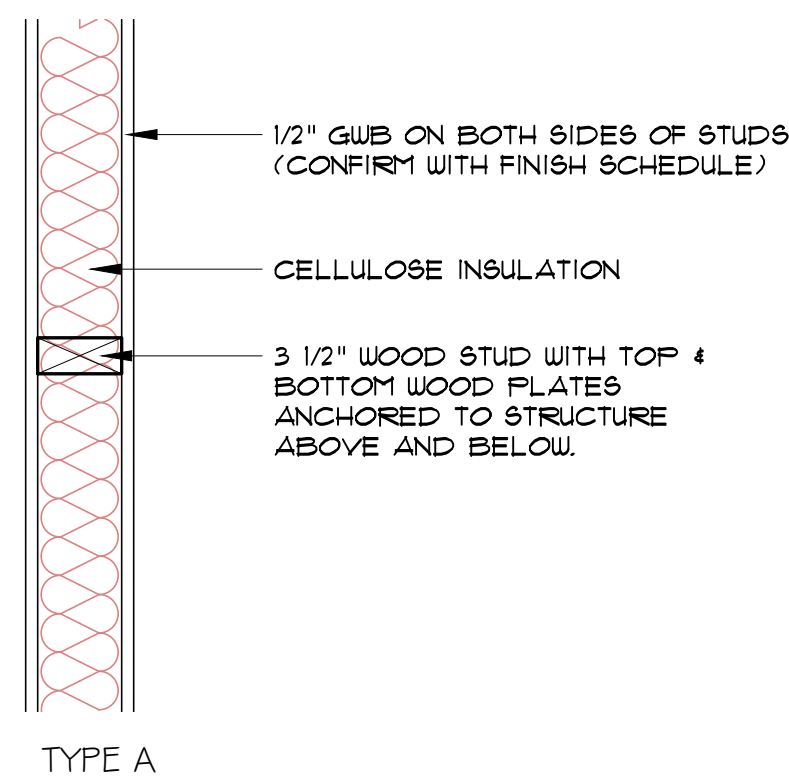


TYPE A

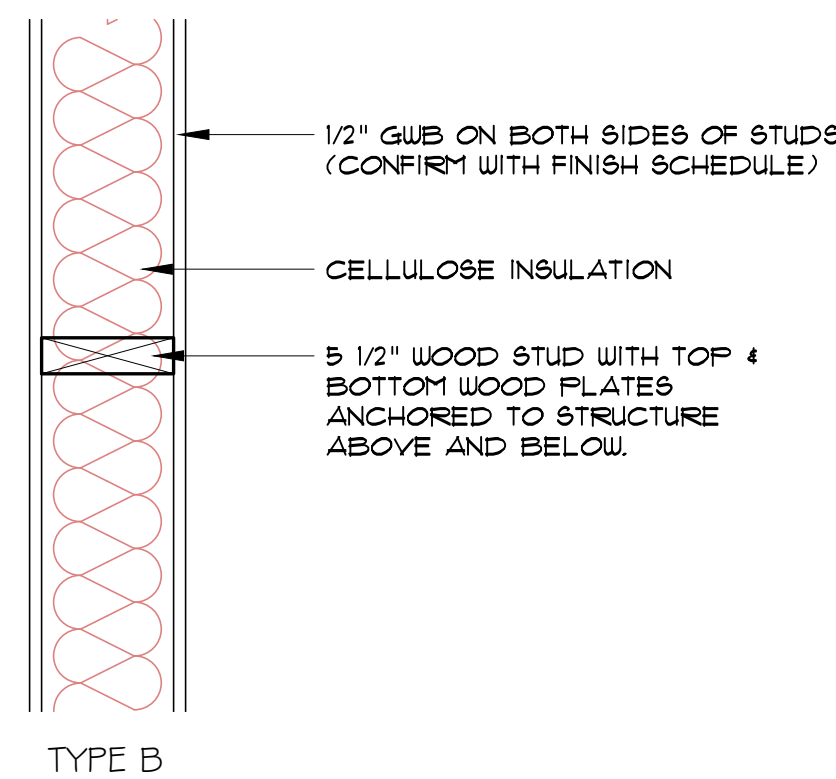

TYPE B

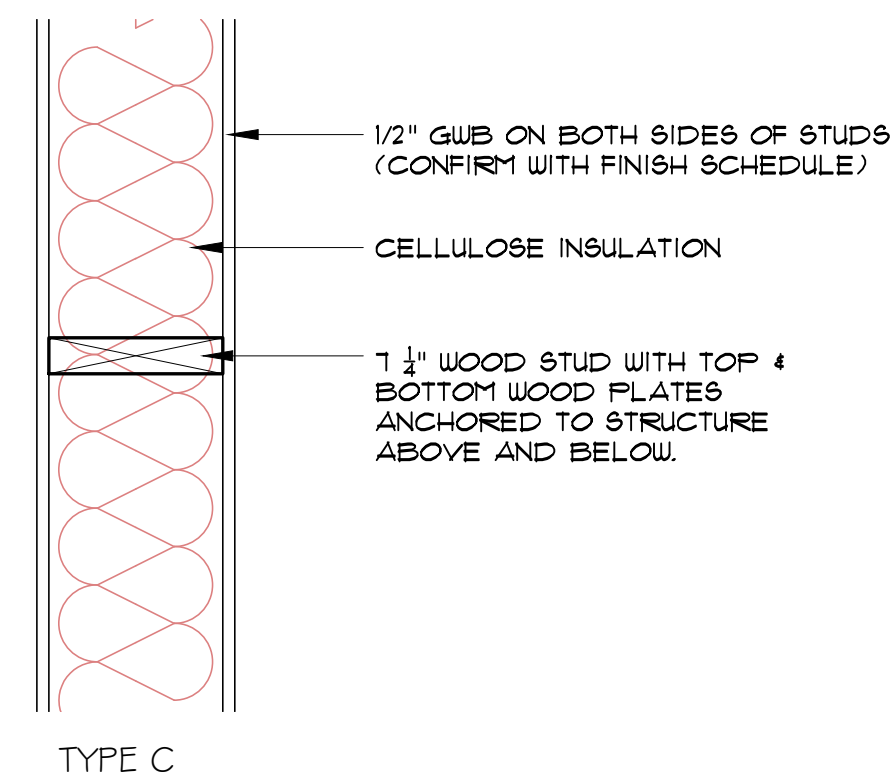


TYPE C

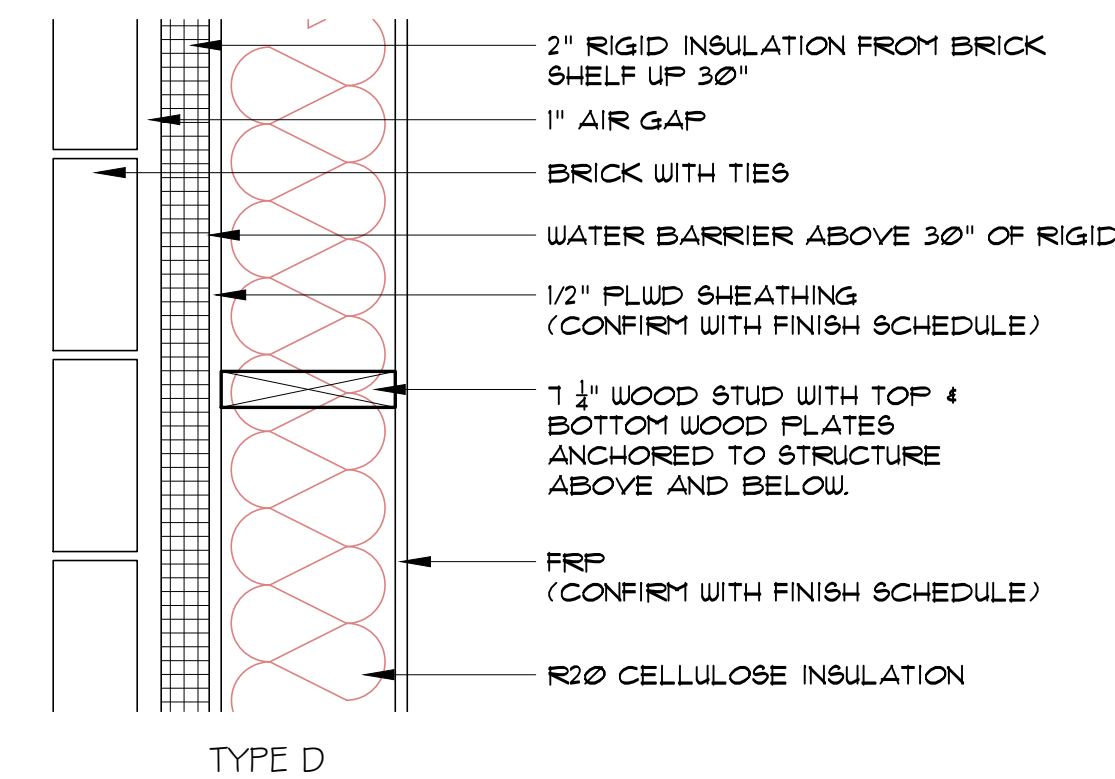


TYPE D


5 WALL TYPES
Scale: 1-1/4" = 1'-0"

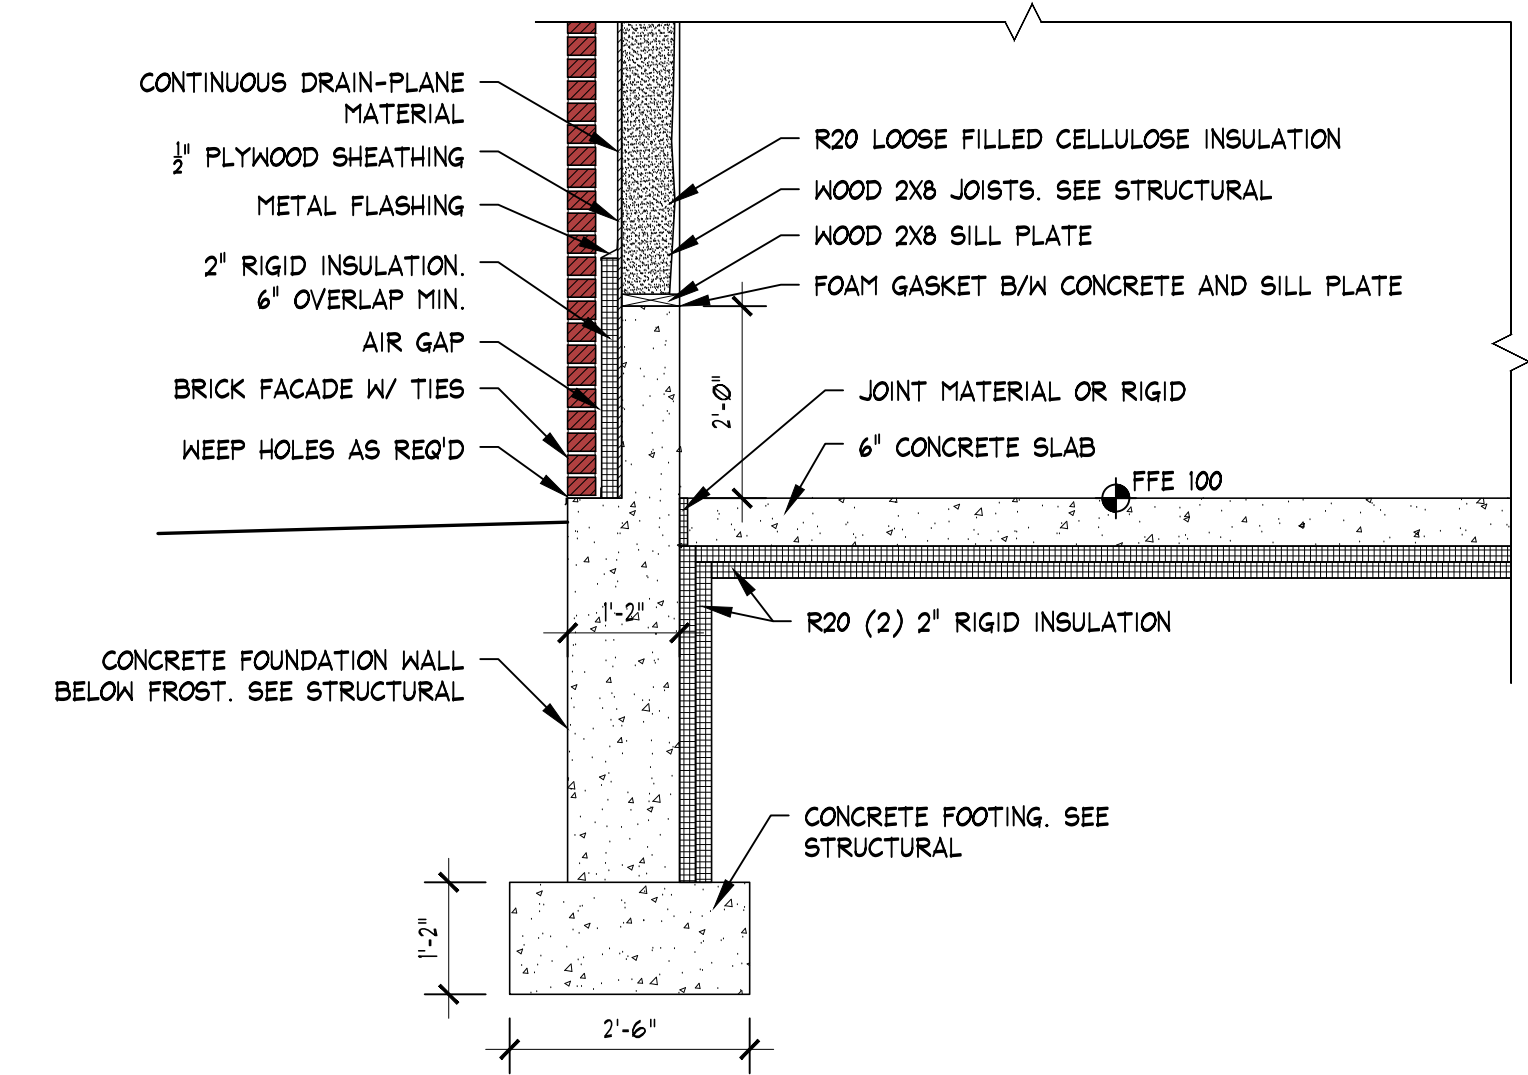


2 WALL SECTION
Scale: 1/4" = 1'-0"

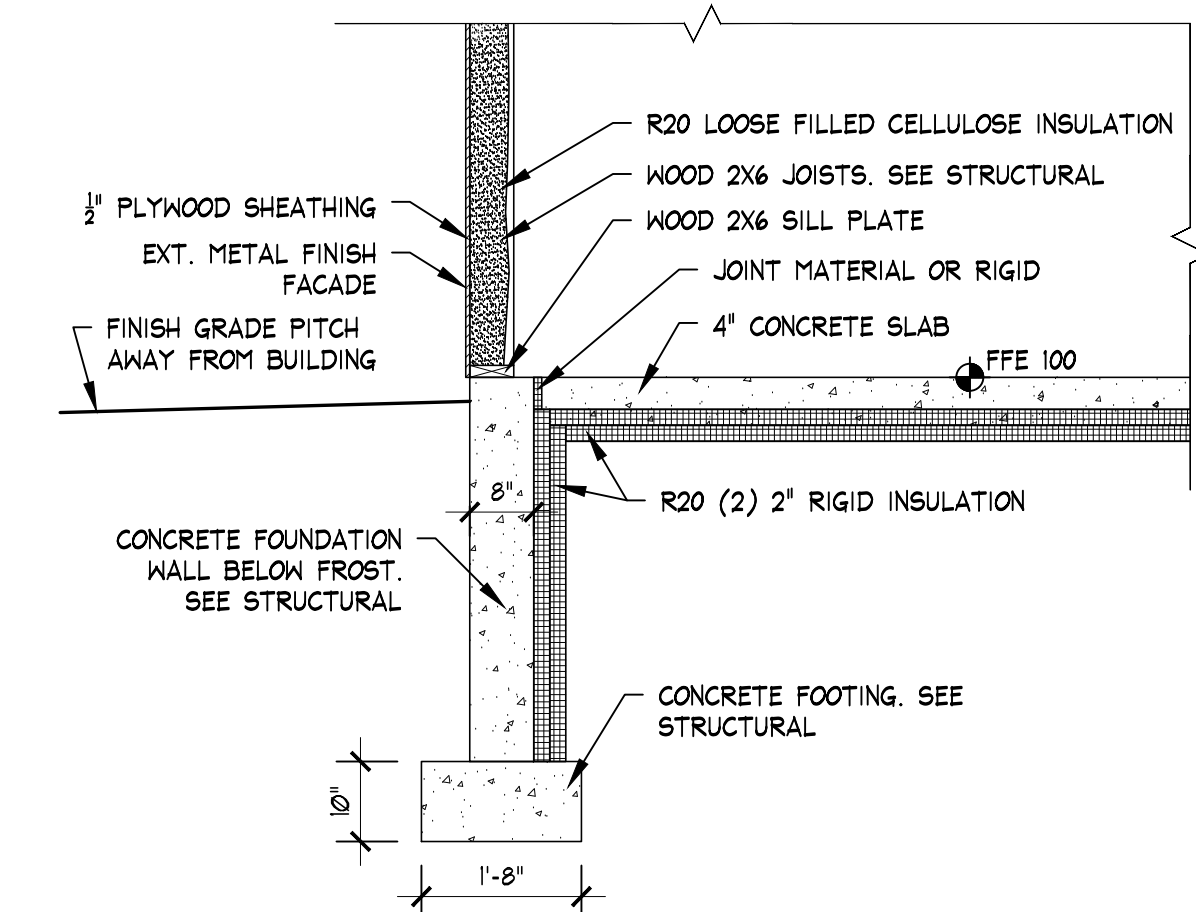


3 WALL SECTION
Scale: 1/4" = 1'-0"

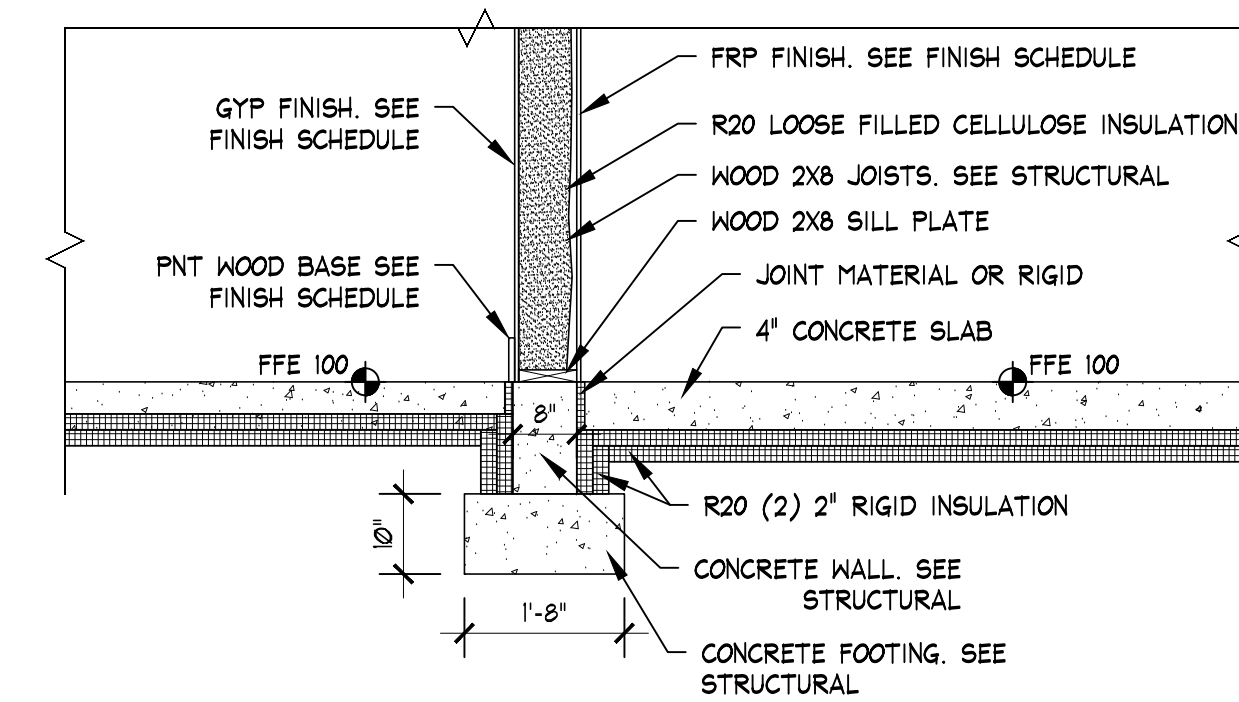

4 WALL SECTION
Scale: 1/4" = 1'-0"

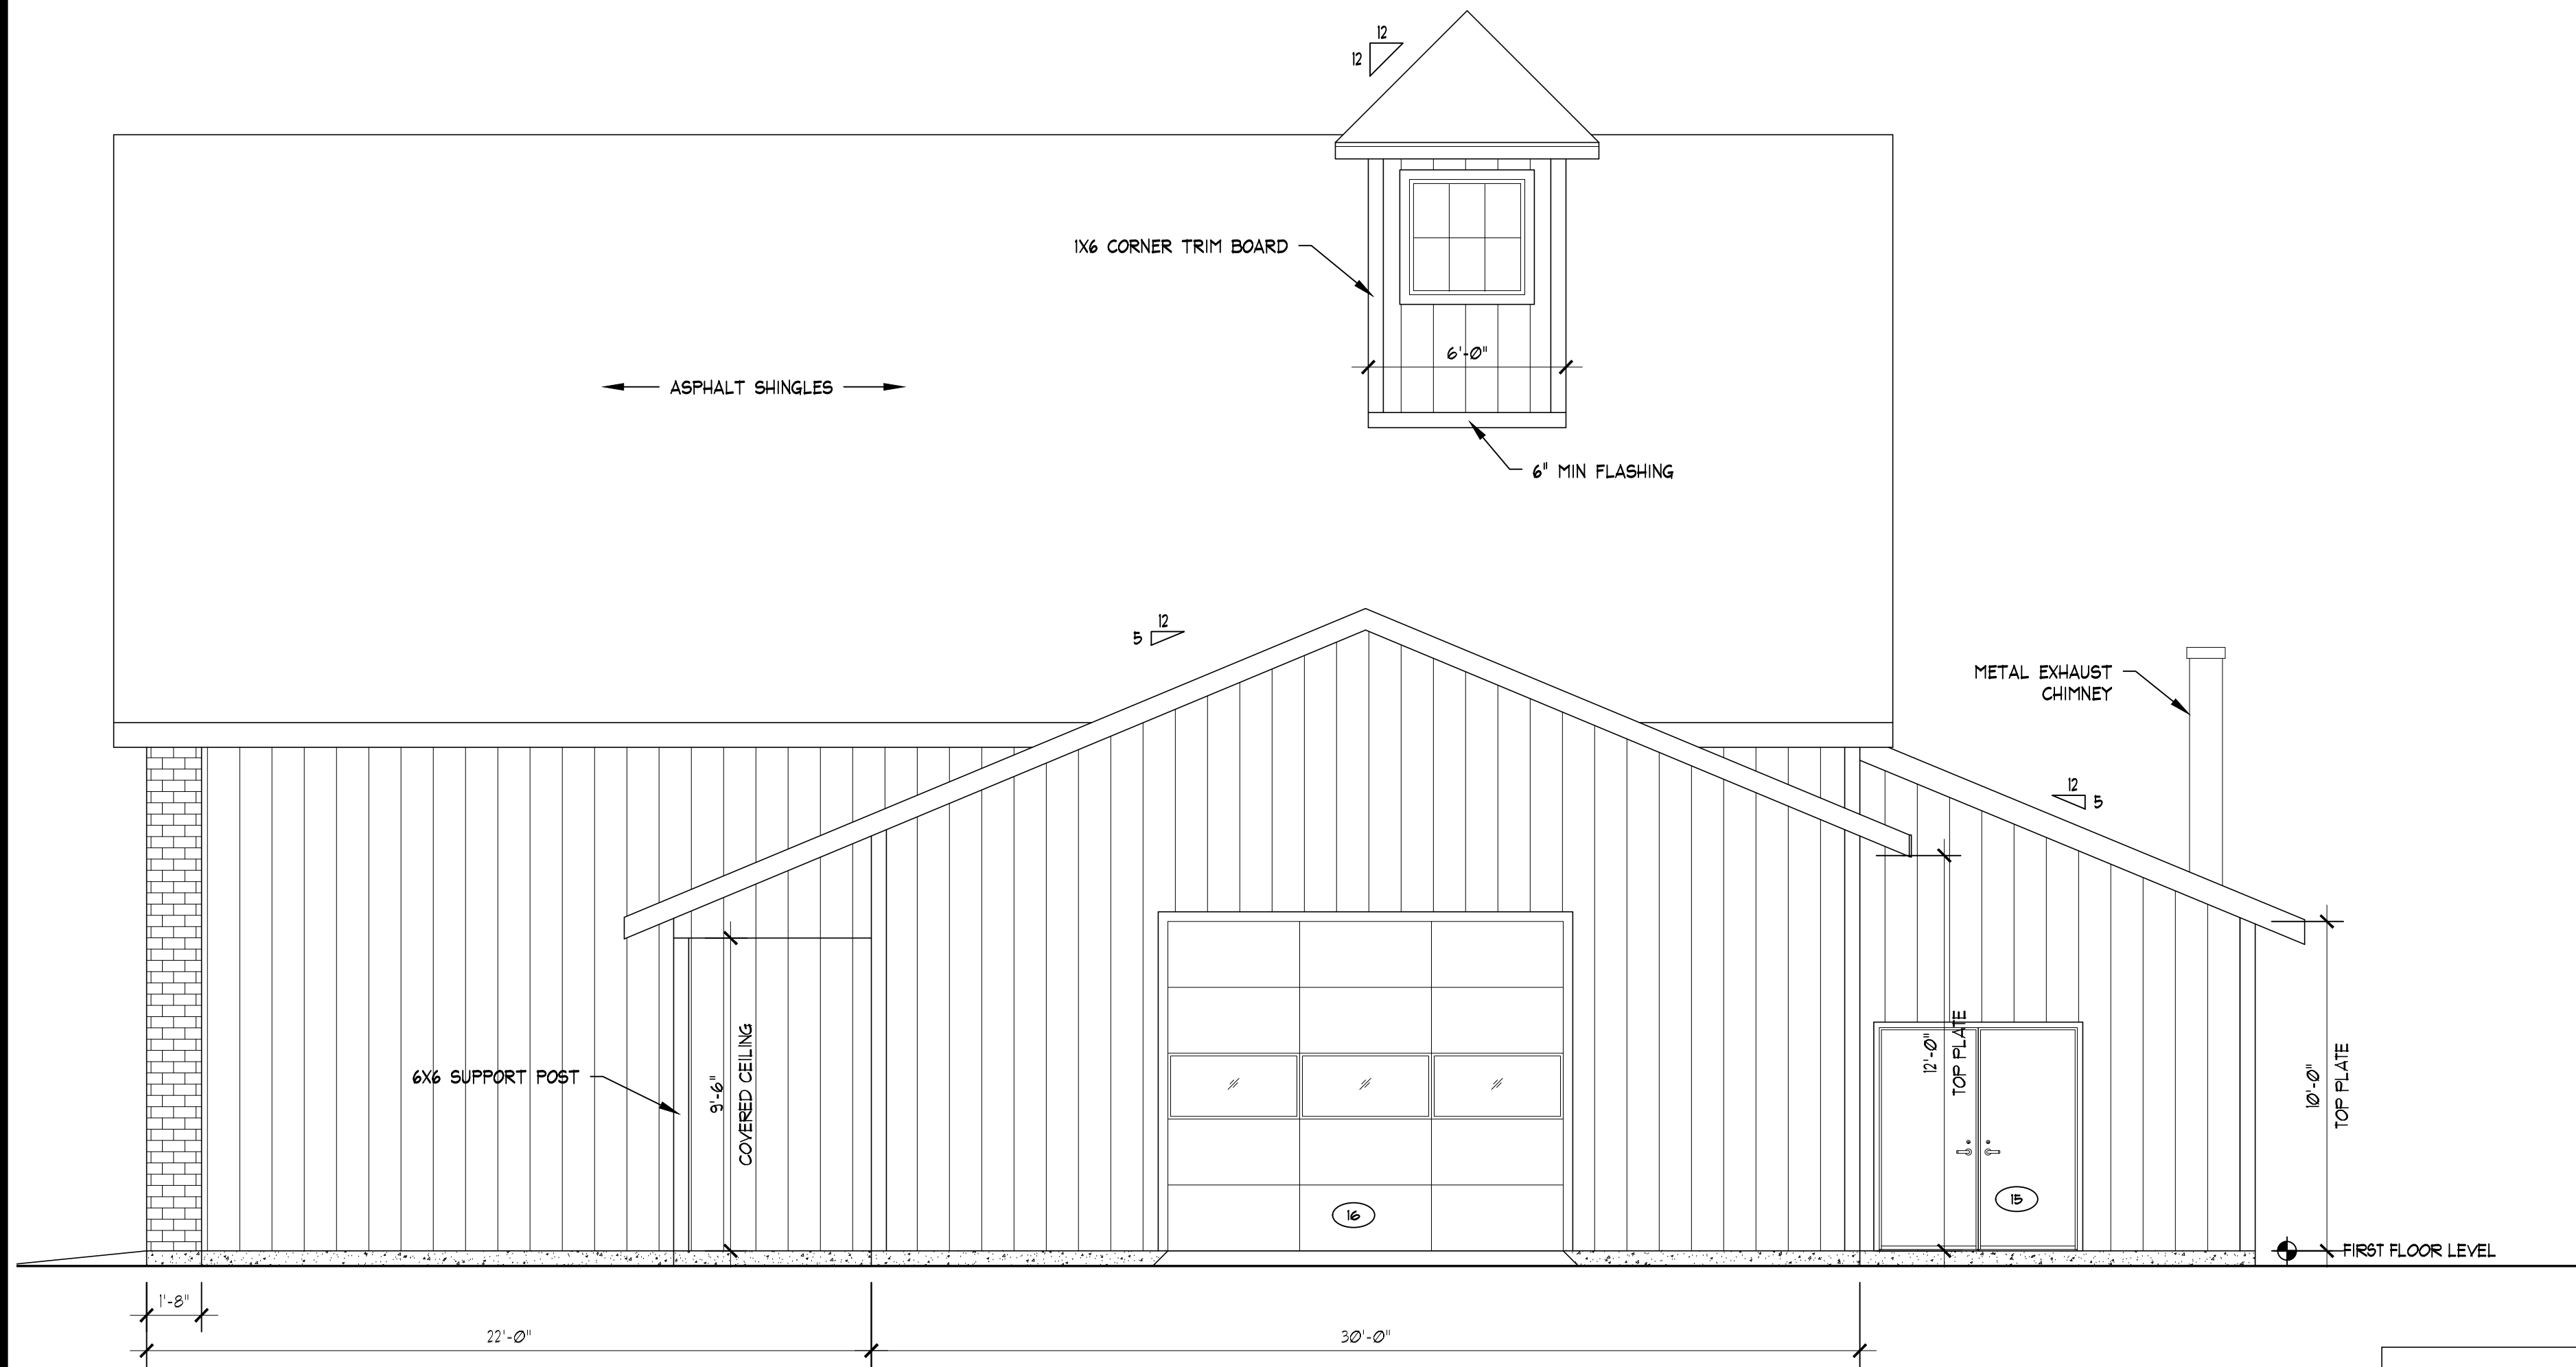

1 NORTH ELEVATION
Scale: 1/4" = 1'-0"

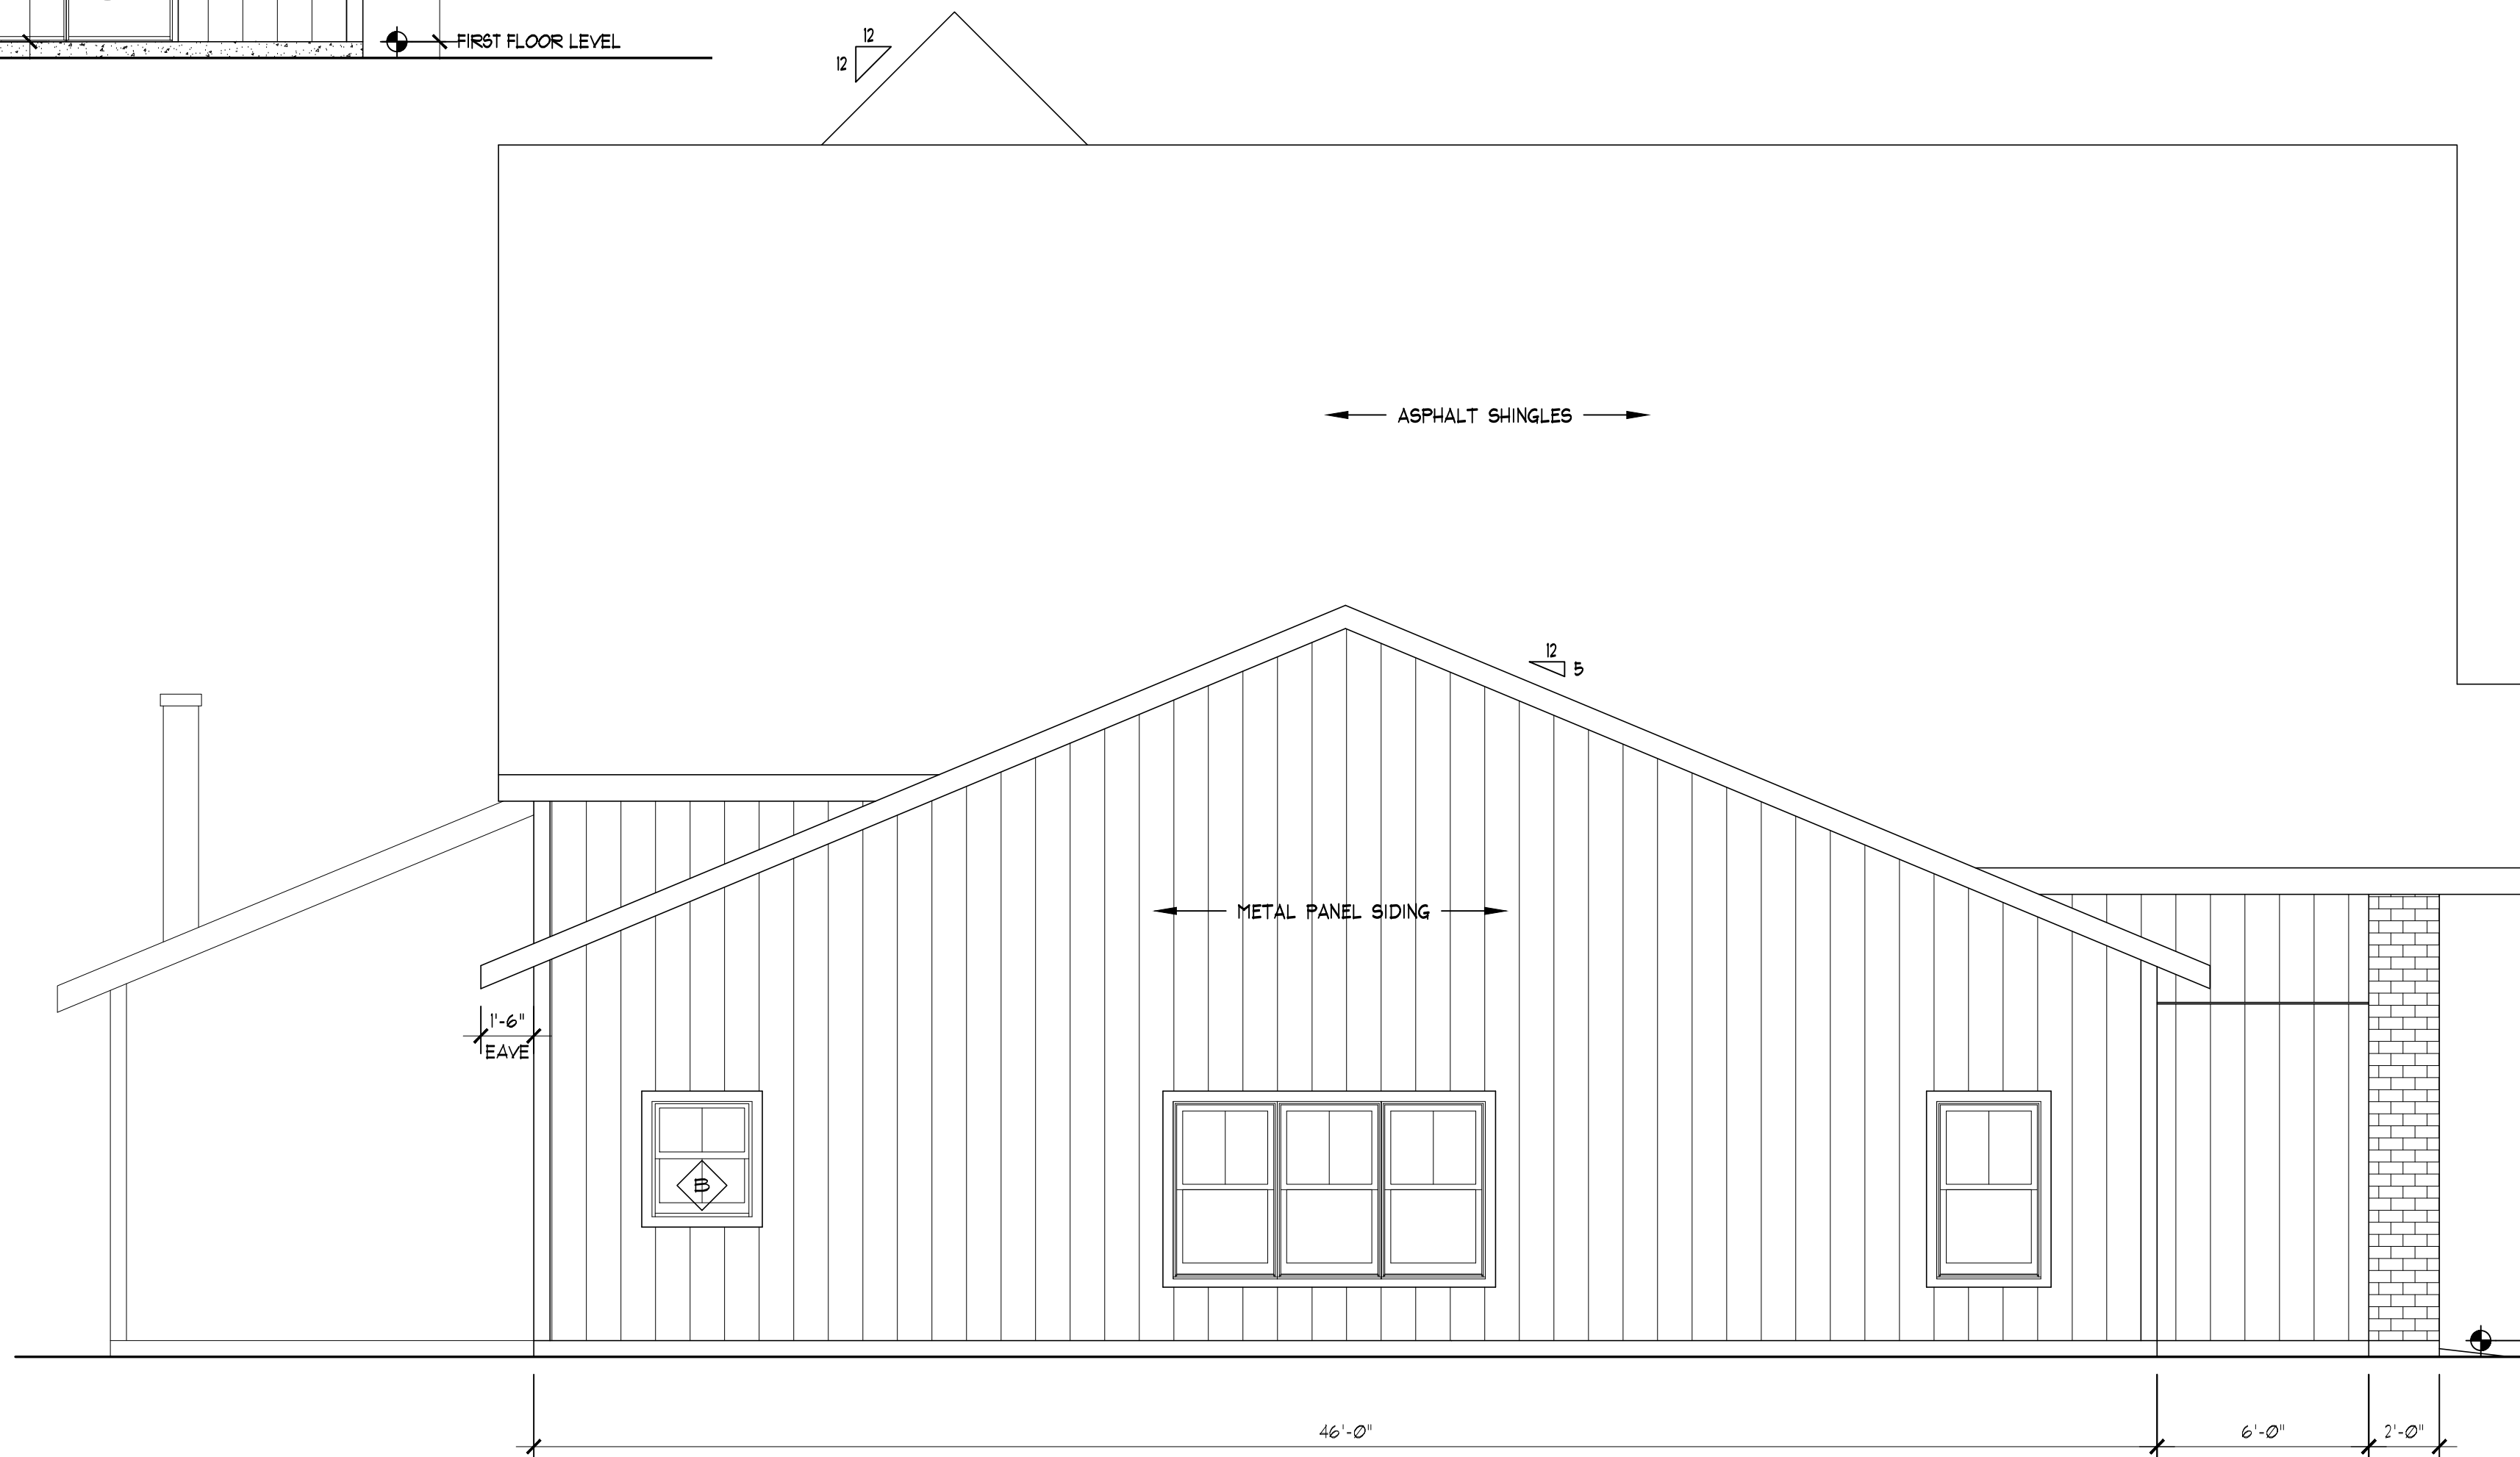

2 SOUTH ELEVATION
Scale: 1/4" = 1'-0"

PROPOSED FIREHOUSE
OWNERS: TOWN OF LYME NEW HAMPSHIRE


ELEVATIONS
A1

REVISIONS

DATE: 04-23-2020

SCALE: AS NOTED

DRAWN BY: JAR

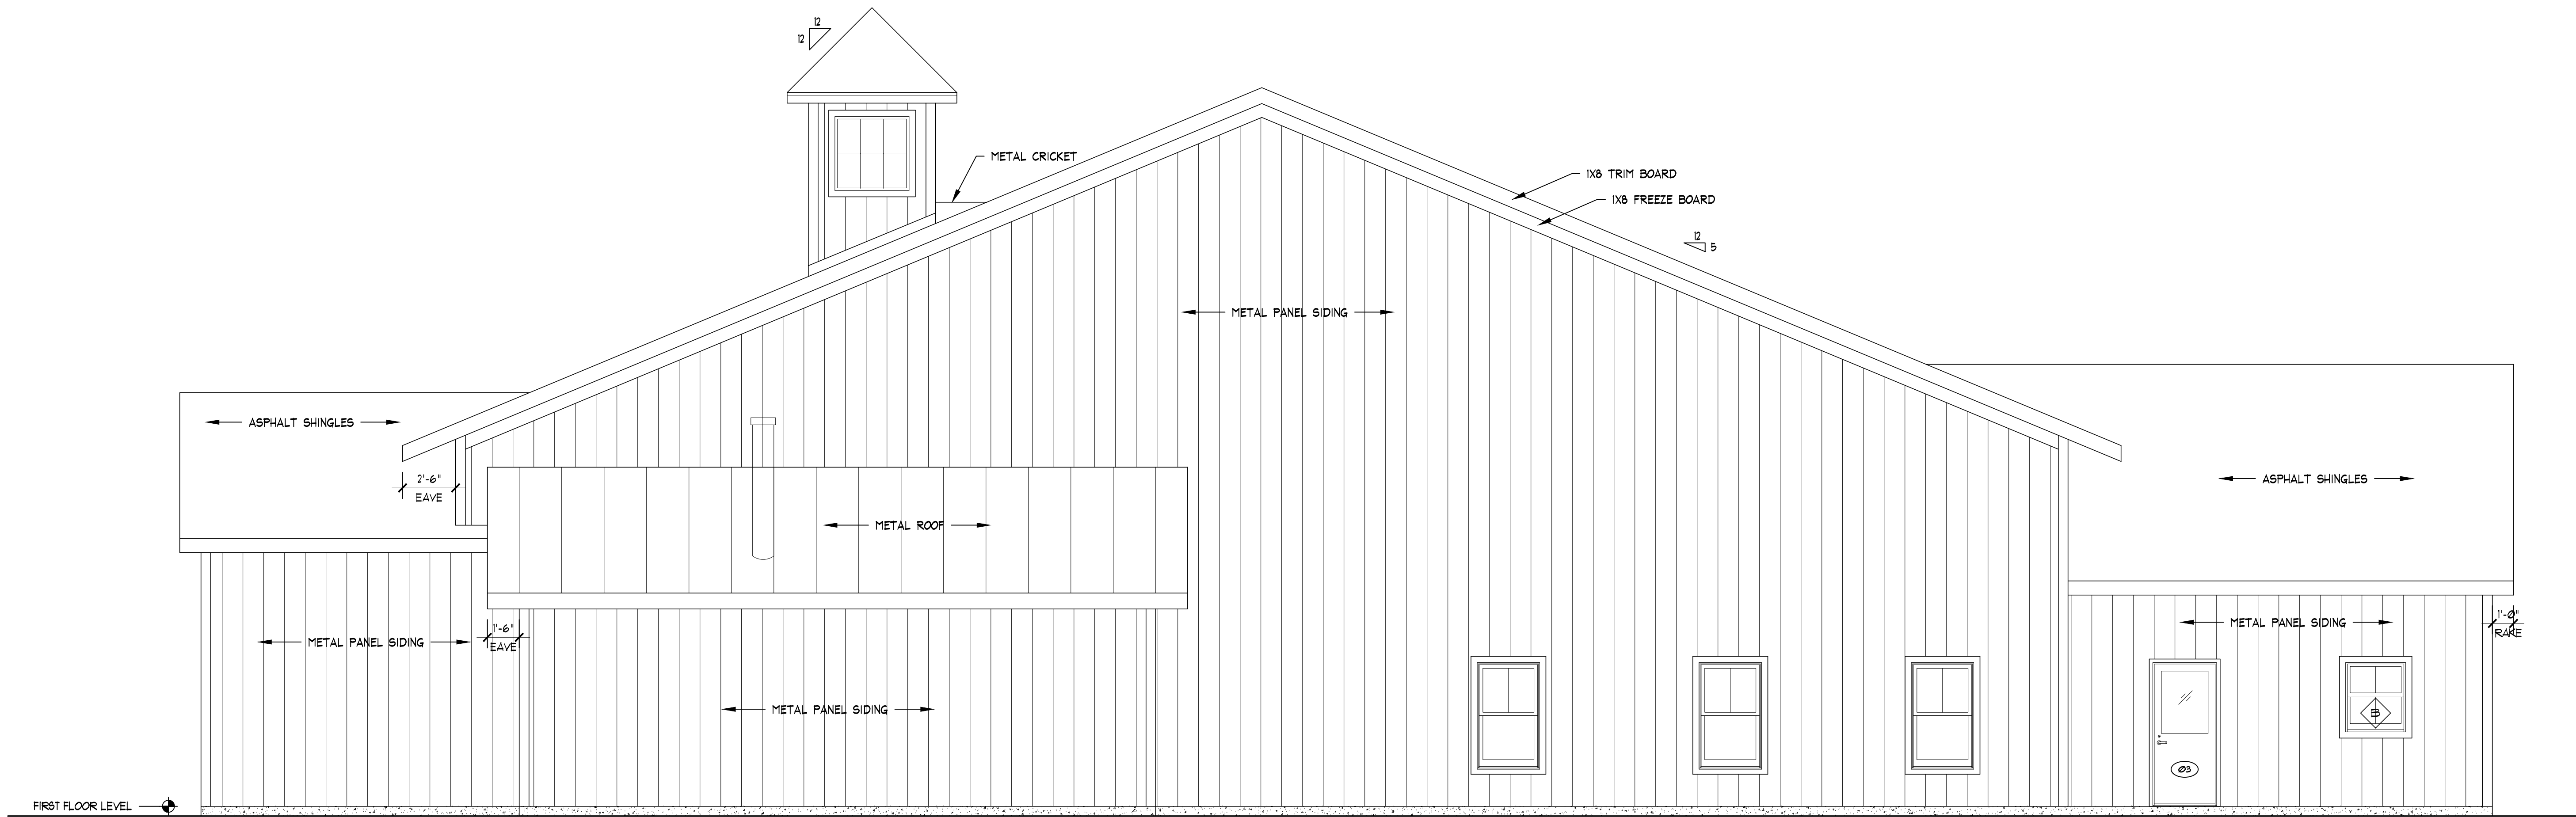

1 EAST ELEVATION
Scale: 1/4" = 1'-0"


REVISIONS		DATE: 04-23-2020
		SCALE: AS NOTED
		DRAWN BY: JAR

PROPOSED FIREHOUSE
OWNERS: TOWN OF LYME NEW HAMPSHIRE


DOOR SCHEDULE

DOORS							FRAMES				HRDW	RATING	REMARKS
NO.	W	H	T	MAT'L	FINISH	ELV	MAT'L	FINISH	ELV	DTL			
01	3'-0"	6'-8"	1 3/4"	STEEL	PAINT	B	HM	PAINT	--	--	--	--	EXTERIOR GRADE, INSULATED
02	3'-0"	6'-8"	1 3/8"	STEEL	PAINT	B	HM	PAINT	--	--	--	--	
03	3'-0"	6'-8"	1 3/4"	STEEL	PAINT	B	HM	PAINT	--	--	--	--	EXTERIOR GRADE, INSULATED
04	3'-0"	6'-8"	1 3/8"	STEEL	PAINT	B	HM	PAINT	--	--	--	--	
05	3'-0"	6'-8"	1 3/8"	STEEL	PAINT	B	HM	PAINT	--	--	--	--	
06	3'-0"	6'-8"	1 3/8"	STEEL	PAINT	A	HM	PAINT	--	--	--	--	
07	3'-0"	6'-8"	1 3/4"	STEEL	PAINT	B	HM	PAINT	--	--	--	--	
08	3'-0"	6'-8"	1 3/4"	STEEL	PAINT	A	HM	PAINT	--	--	--	--	EXTERIOR GRADE, INSULATED
09	3'-0"	6'-8"	1 3/8"	STEEL	PAINT	B	HM	PAINT	--	--	--	--	
10	3'-0"	6'-8"	1 3/8"	STEEL	PAINT	B	HM	PAINT	--	--	--	--	
11	3'-0"	6'-8"	1 3/4"	STEEL	PAINT	B	HM	PAINT	--	--	--	--	EXTERIOR GRADE, INSULATED
12	3'-0"	6'-8"	1 3/4"	STEEL	PAINT	A	HM	PAINT	--	--	--	--	EXTERIOR GRADE, INSULATED
13	3'-0"	6'-8"	1 3/4"	STEEL	PAINT	A	HM	PAINT	--	--	--	--	EXTERIOR GRADE, INSULATED
14	3'-0"	6'-8"	1 3/4"	STEEL	PAINT	A	HM	PAINT	--	--	--	--	EXTERIOR GRADE, INSULATED
15	6'-0"	6'-8"	1 3/4"	STEEL	PAINT	A-81m	HM	PAINT	--	--	--	--	EXTERIOR GRADE, INSULATED, DOUBLE DOOR
16	12'-0"	10'-0"	2"	STEEL	PAINT	D	HM	PAINT	--	--	--	--	WAYNE DALTON EXT TS200 INSUL OH. LIFT MASTER MT SERIES
17	3'-0"	6'-8"	1 3/4"	STEEL	PAINT	B	HM	PAINT	--	--	--	--	EXTERIOR GRADE, INSULATED
18	12'-0"	14'-0"	2"	STEEL	PAINT	C	HM	PAINT	--	--	--	--	WAYNE DALTON EXT TS200 INSUL OH. LIFT MASTER MT SERIES
19	12'-0"	14'-0"	2"	STEEL	PAINT	C	HM	PAINT	--	--	--	--	WAYNE DALTON EXT TS200 INSUL OH. LIFT MASTER MT SERIES
20	12'-0"	14'-0"	2"	STEEL	PAINT	C	HM	PAINT	--	--	--	--	WAYNE DALTON EXT TS200 INSUL OH. LIFT MASTER MT SERIES
21	12'-0"	14'-0"	2"	STEEL	PAINT	C	HM	PAINT	--	--	--	--	WAYNE DALTON EXT TS200 INSUL OH. LIFT MASTER MT SERIES
22													
23													


NOTE 1. CONTRACTOR TO CONFIRM ALL DOOR SIZES.
NOTE 2. CONTRACTOR TO CONSULT WITH OWNER ON HARDWARE TYPE AND FINISHES
NOTE 3. CONTRACTOR TO PROVIDE SUBMITTAL TO OWNER. DO NOT ORDER UNTIL APPROVED SUBMITTAL HAS BEEN RETURNED.

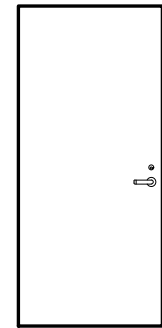


TYPE A
SOLID
FLUSH

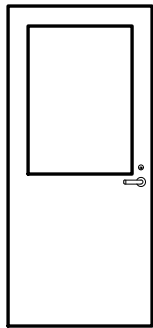

TYPE B
SOLID
1/2 LITE

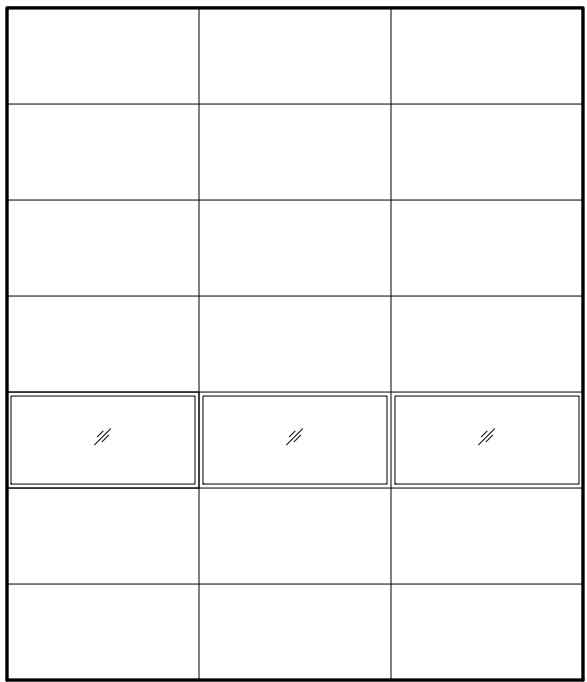

TYPE C
OVERHEAD INSULATED
3 LITES

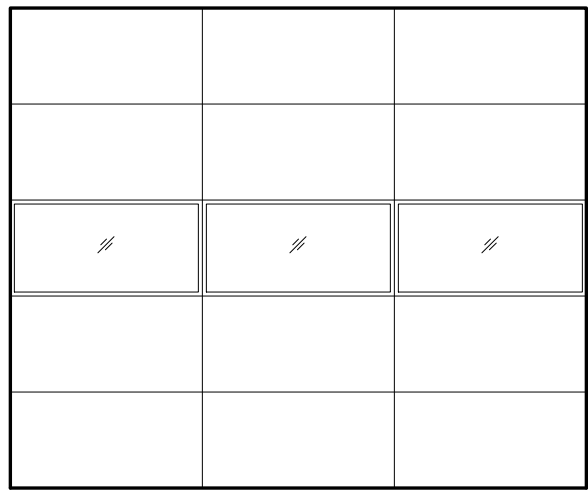

TYPE D
OVERHEAD INSULATED
3 LITES



WINDOW SCHEDULE

NO.	DESCRIPTION	QTY	WIDTH	HGT	MANUF.	PRODUCT NO.	REMARKS
A	DOUBLE HUNG	4	3'-0"	5'-0"	BEST	TBD	SEE NOTES BELOW
B	DOUBLE HUNG	2	3'-0"	3'-4"	BEST	TBD	SEE NOTES BELOW
C	TRIPLE DBL HUNG	1	9'-0"	5'-0"	BEST	TBD	SEE NOTES BELOW
D	FIXED	7	2'-8"	4'-0"	BEST	TBD	SEE NOTES BELOW
E	FIXED	4	3'-6"	3'-6"	BEST	TBD	SEE NOTES BELOW

1. PROVIDE EXTENSION JAMBS IF REQUIRED.
2. CONSULT & CONFIRM WITH OWNER FOR SPECIFICATIONS ON THE FOLLOWING: GLAZING TYPE, INT AND EXT FINISHES, SCREENS, HARDWARE.

FINISH SCHEDULE

NO.	NAME	FLOOR	BASE	WALLS				CEILING		REMARKS
				N	S	E	W	MAT'L	HEIGHT	
100	MEETING RM	CARPET	1X6 WOOD	GYP	GYP	GYP	GYP	GYP	10'-0"	
101	NOT USED									
102	KITCHEN	LVT	1X6 WOOD	GYP	GYP	GYP	GYP	GYP	10'-0"	
103	EOC OFFICE	CARPET	1X6 WOOD	GYP	GYP	GYP	GYP	GYP	8'-0"	
104	WOMEN'S RM	LVT	VINYL	GYP	GYP	GYP	GYP	GYP	8'-0"	
105	CORRIDOR	LVT	VINYL	GYP	GYP	GYP	GYP	GYP	8'-0"	
106	EMS OFFICE	CARPET	1X6 WOOD	GYP	GYP	GYP	GYP	GYP	8'-0"	
107	FIRE OFFICE	CARPET	1X6 WOOD	GYP	GYP	GYP	GYP	GYP	8'-0"	
108	FIRE TRUCK BAY	CONCRETE	N/A	PLWD/FRP	PLWD/FRP	PLWD/FRP	PLWD/FRP	GYP	16'-0"	
109	COMMUNICATIONS	LVT	VINYL	GYP	GYP	GYP	GYP	GYP	8'-0"	
110	MEN'S ROOM	LVT	VINYL	GYP	GYP	GYP	GYP	GYP	8'-0"	
111	LAUNDRY	LVT	VINYL	GYP	GYP	GYP	GYP	GYP	8'-0"	
112	FIRE TRUCK BAY	CONCRETE	N/A	PLWD/FRP	PLWD/FRP	PLWD/FRP	PLWD/FRP	GYP	12'-0"	
113	GEAR ROOM	LVT	VINYL	GYP	GYP	GYP	GYP	GYP	8'-0"	
114	MECHANICAL	CONCRETE	N/A	PLWD	PLWD	PLWD	PLWD	GYP	10'-0"	
200	MEZZANINE	PLYWOOD	N/A	PLWD	PLWD	PLWD	PLWD	GYP	7'-4"	

NOTE 1. CONFIRM ALL FINISHES WITH OWNER.
NOTE 2. USE MOISTURE RESISTANT GYP IN WET AREAS.