


LYME FIRE/EMS DEPARTMENT


LYME, NH 03769

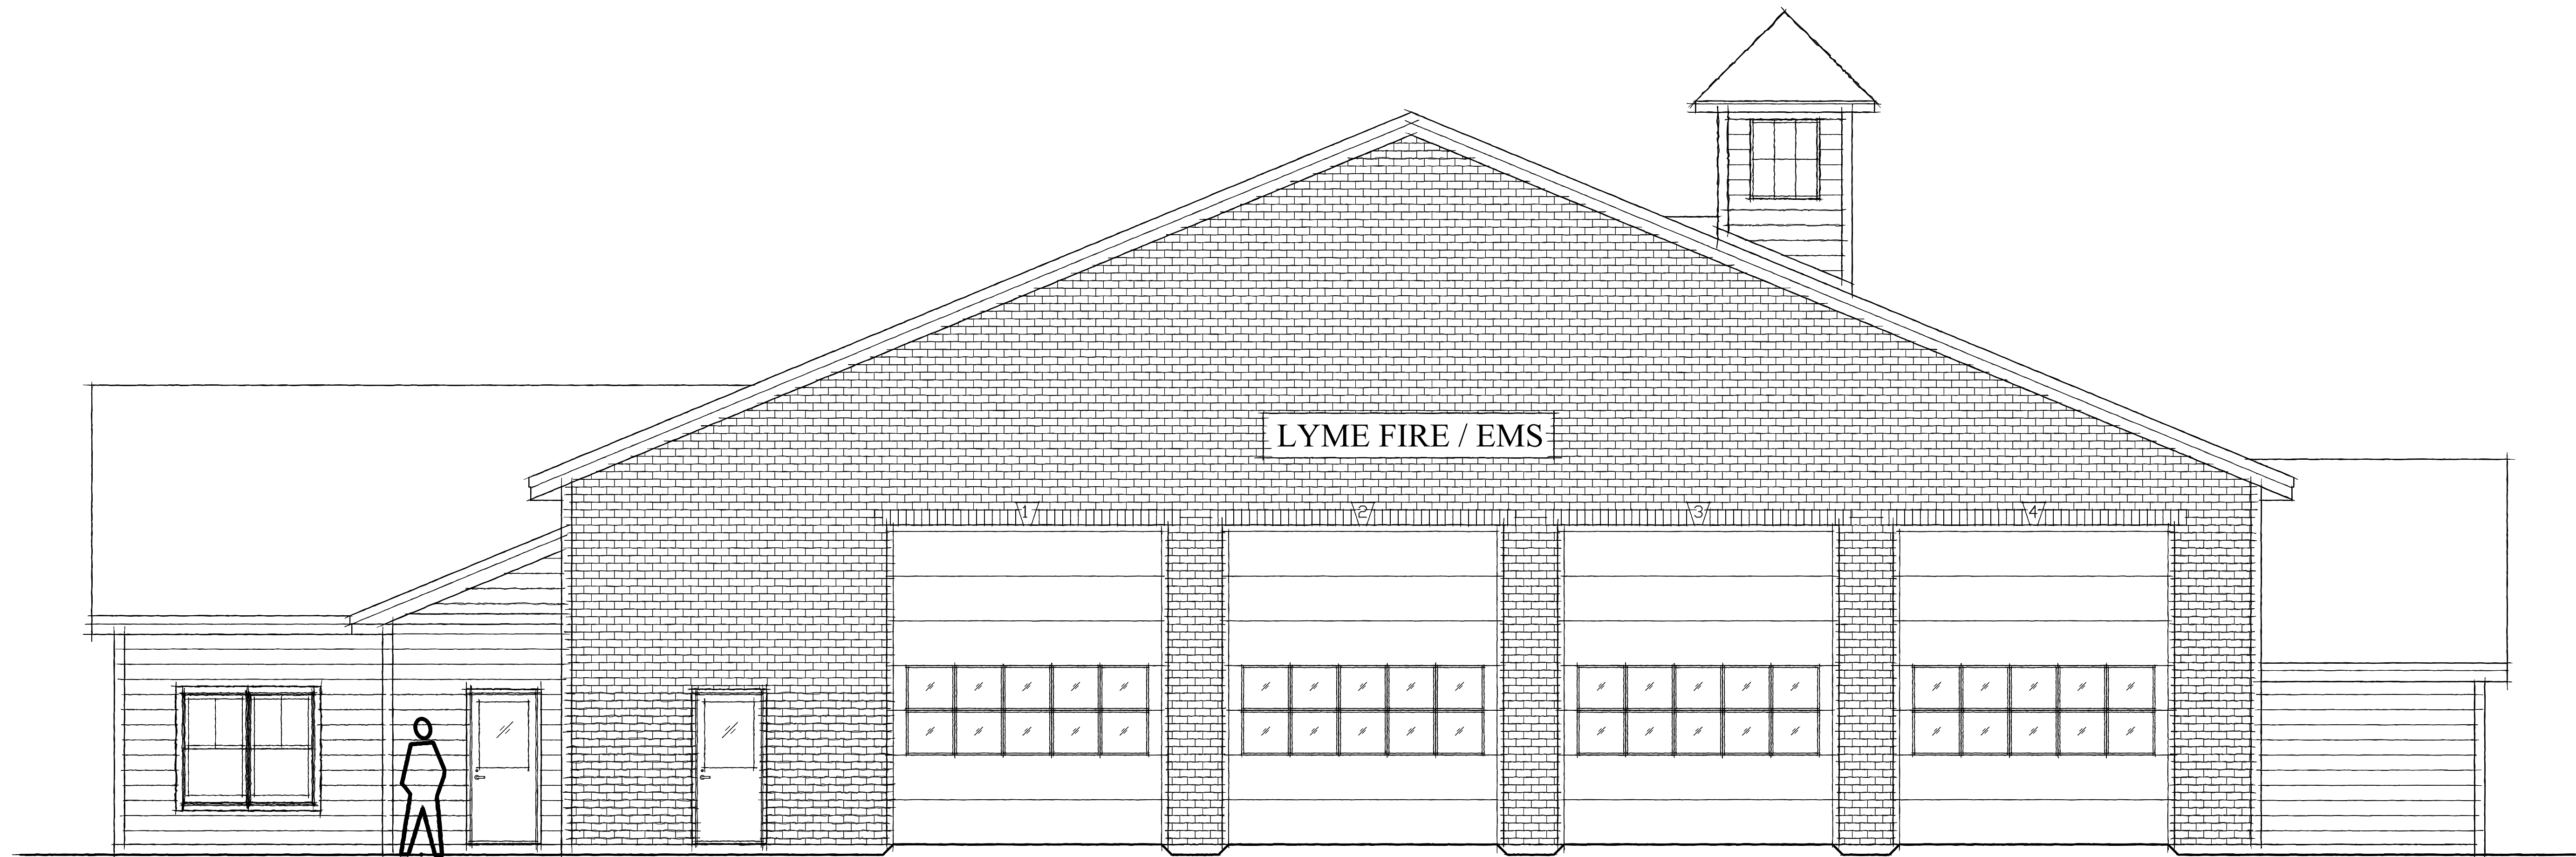


CIVIL ENGINEER:
ADVANCED GEOMATICS & DESIGN - DAN NASH
PO BOX 912, 105 BANK STREET
LEBANON NH 03766

ARCHITECT:
BARRETT ARCHITECTURE PC
5 SOUTH MAIN ST. #15
WHITE RIVER JCT. VT 05601


STRUCTURAL ENGINEER:
SCHAAL ENGINEERING, P.C.
481 VALLEY VIEW ROAD
WHITE RIVER JCT. VT 05601

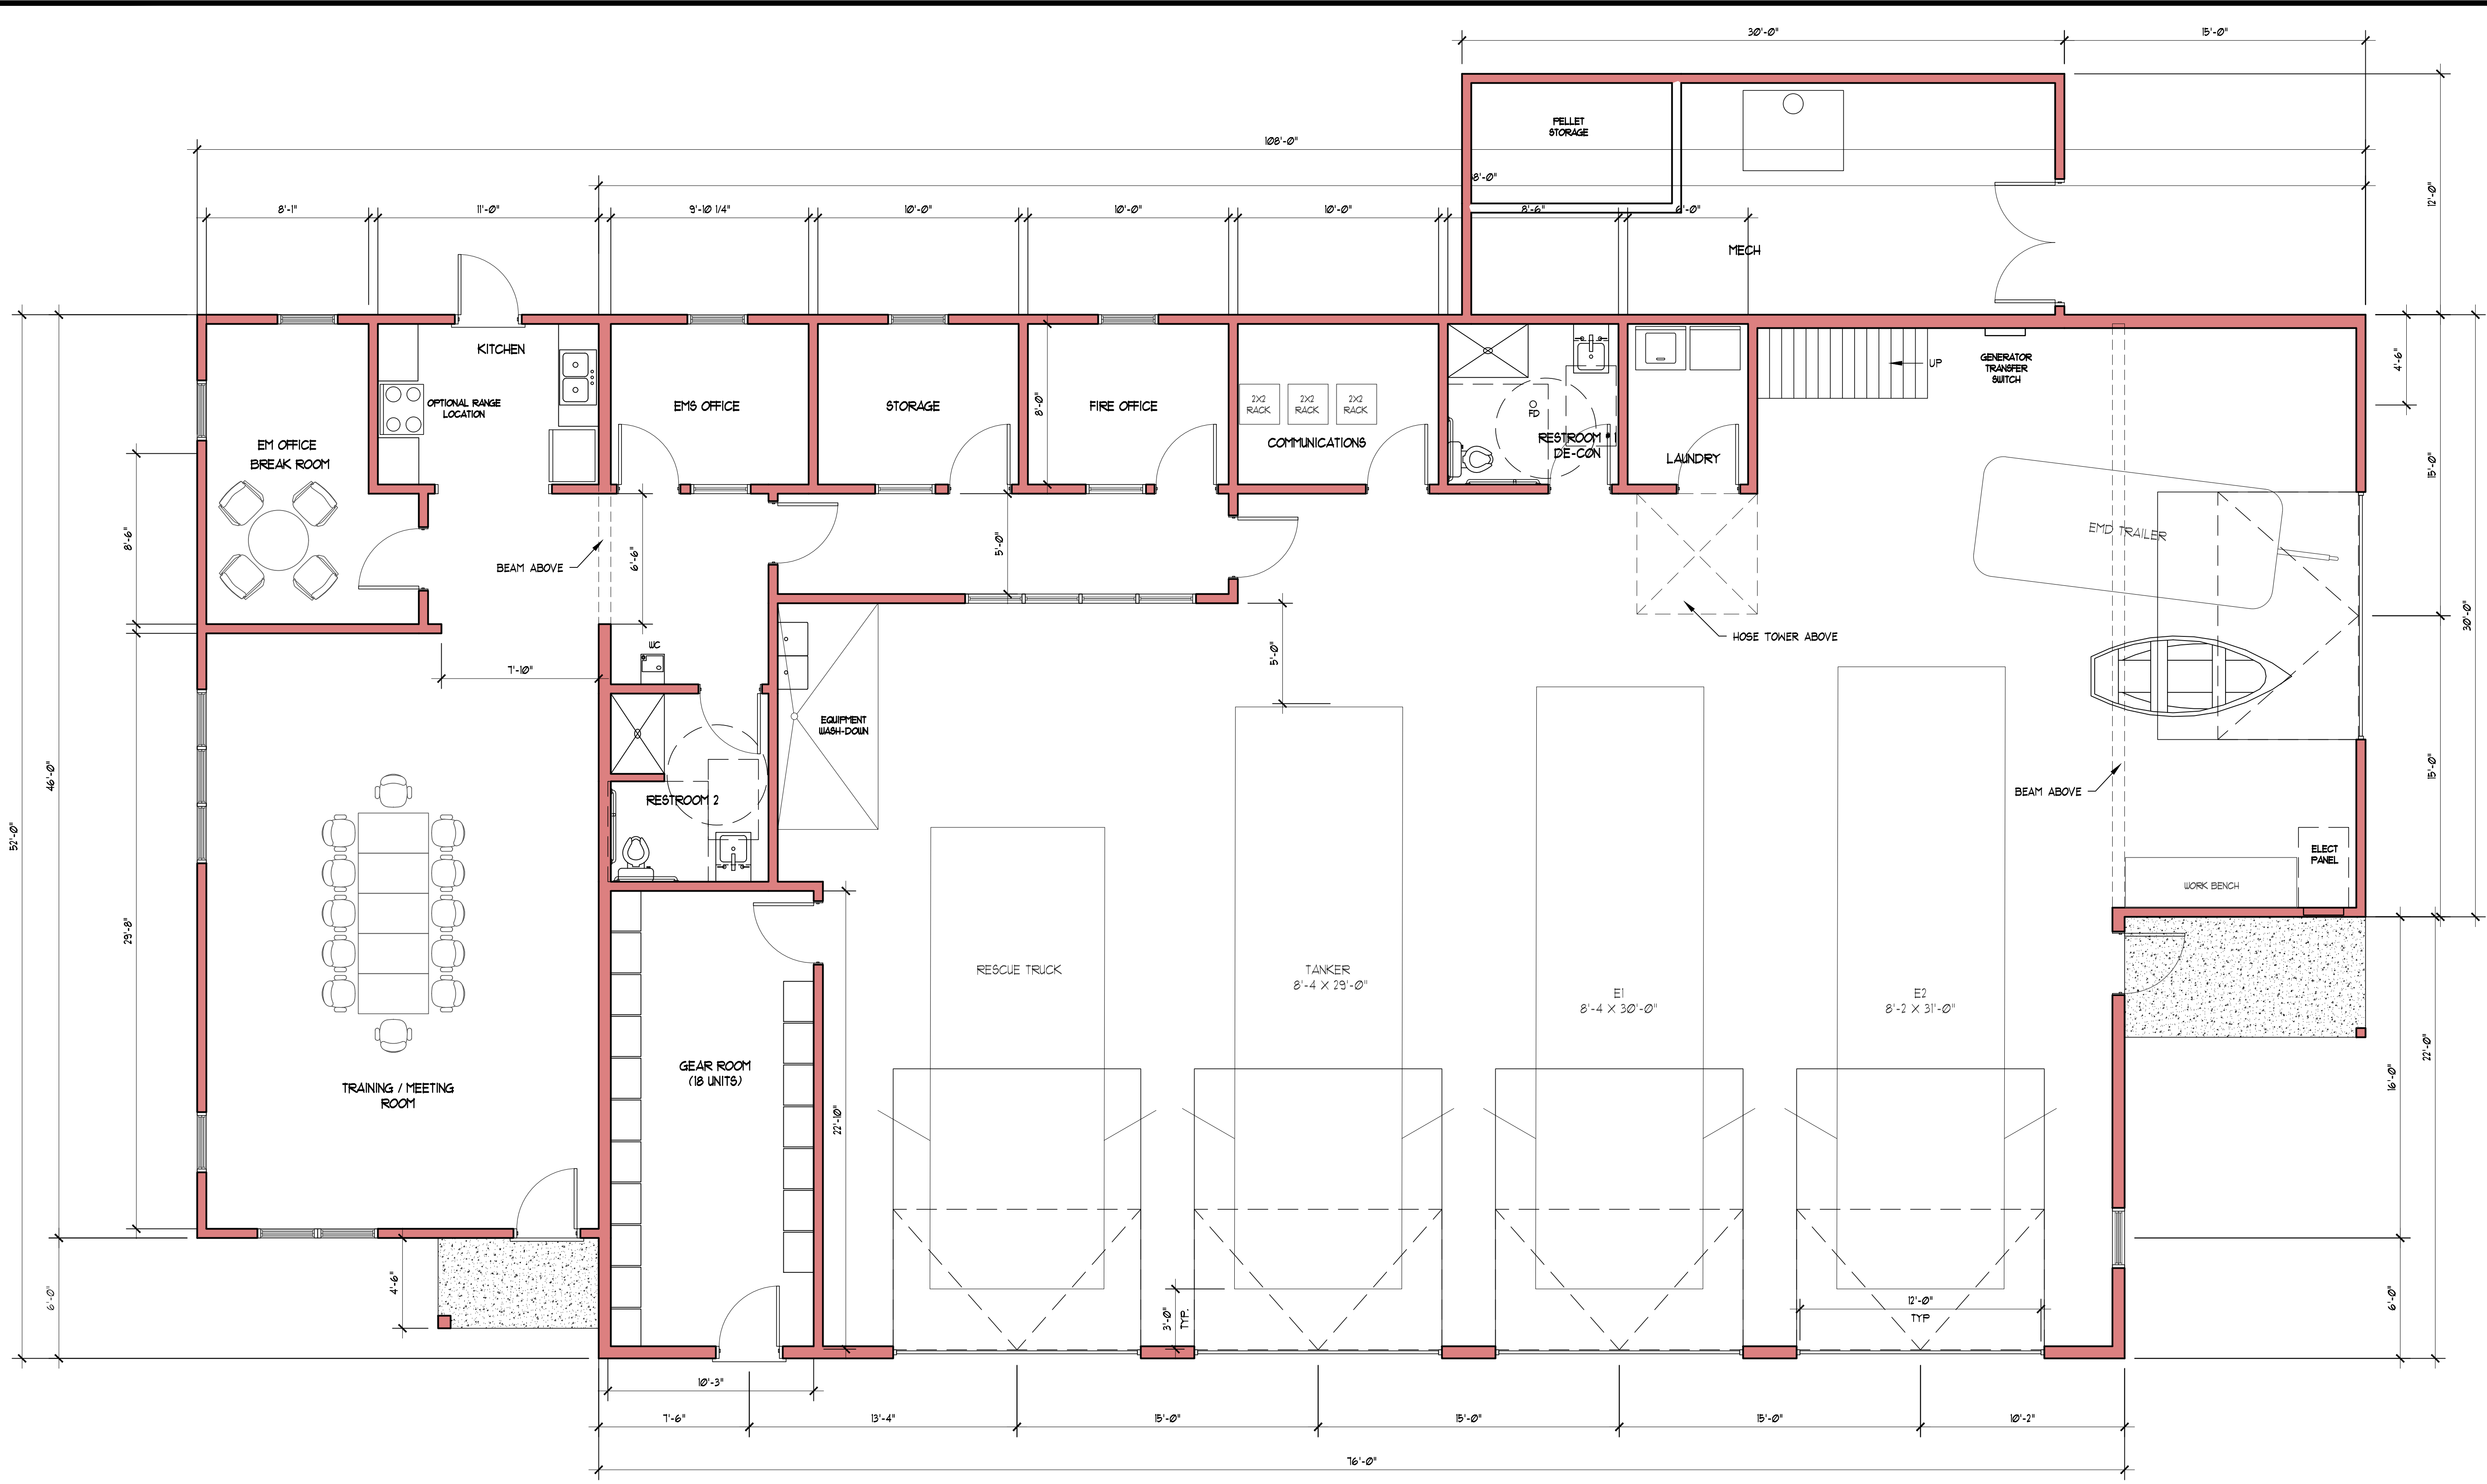


1 FIRST FLOOR PLAN
Scale: 1/4" = 1'-0"

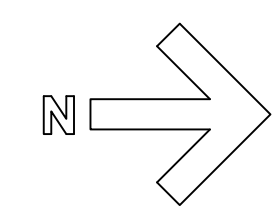

A	PROPOSED FIREHOUSE OWNERS: TOWN OF LYME NEW HAMPSHIRE	REVISIONS	DATE: 01-08-2020 SCALE: AS NOTED DRAWN BY: JAR
	FIRST FLOOR PLAN		

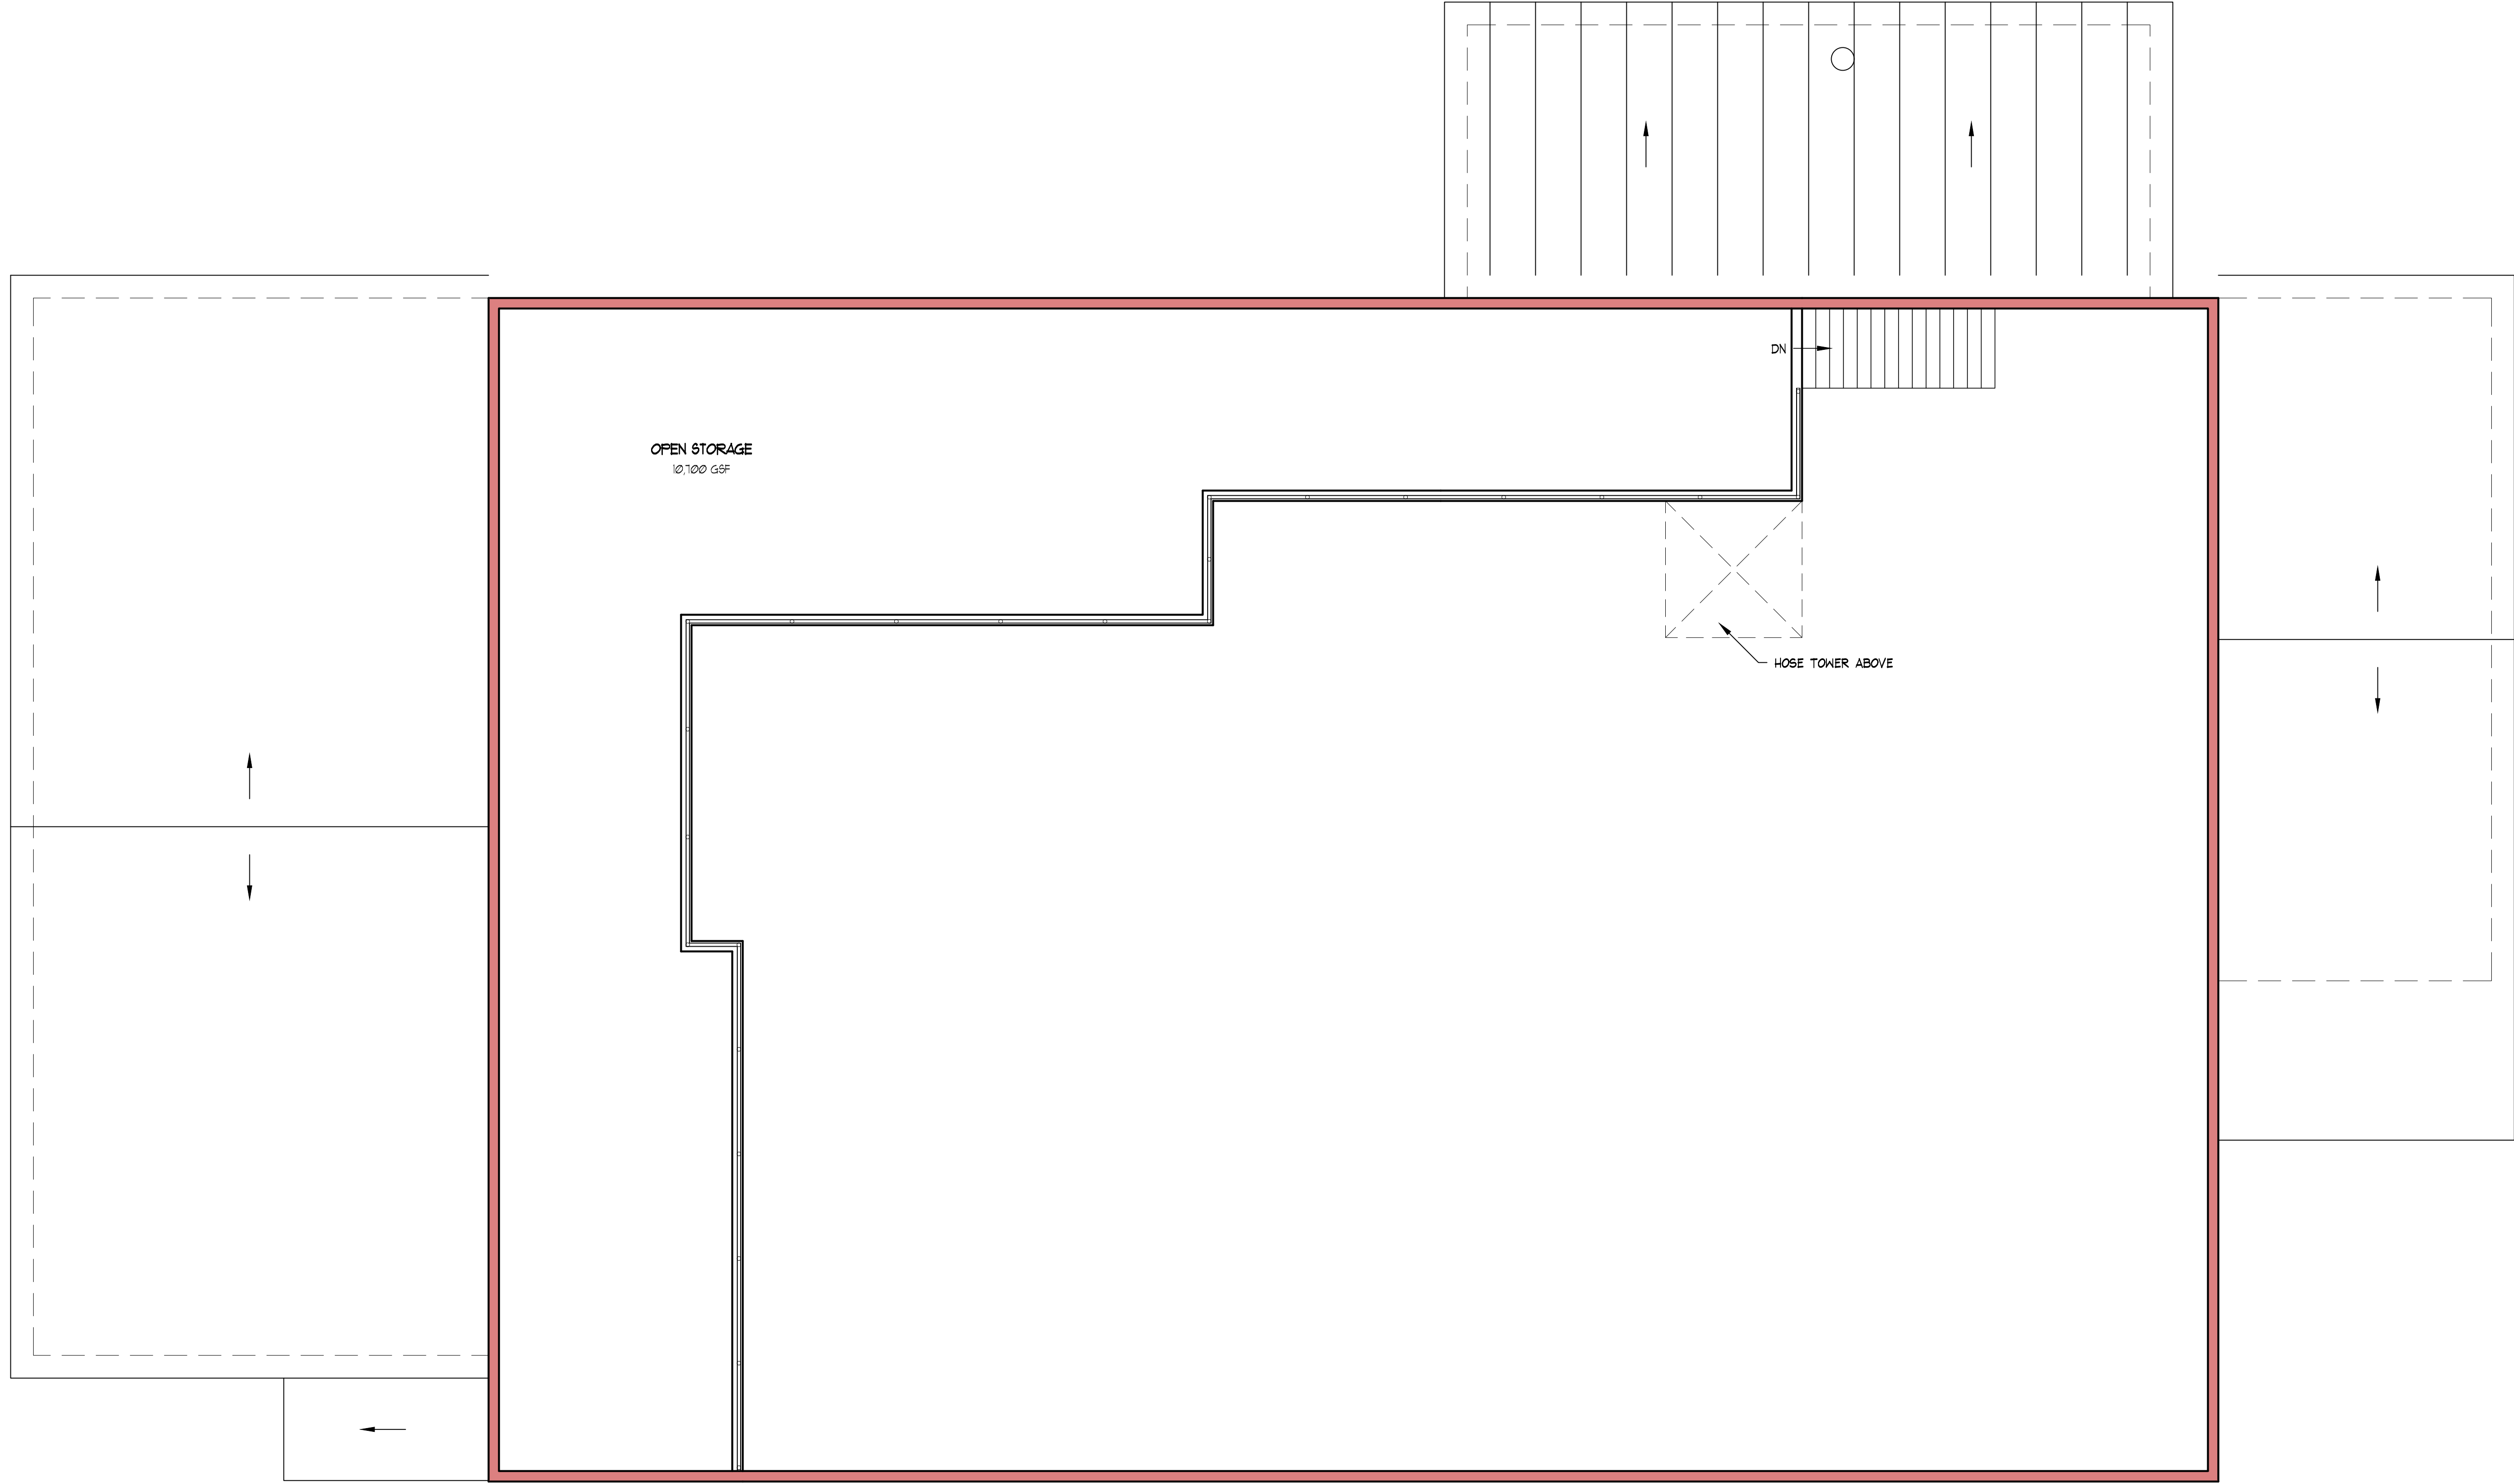

1 2ND FLOOR PLAN
Scale: 1/4" = 1'-0"

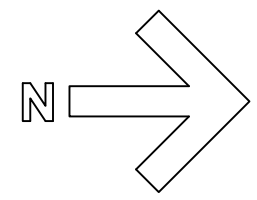


PROPOSED FIREHOUSE
OWNERS: TOWN OF LYME NEW HAMPSHIRE


A2 SECOND FLOOR PLAN

DATE: 01-08-2020
SCALE: AS NOTED
DRAWN BY: JAR

REVISIONS

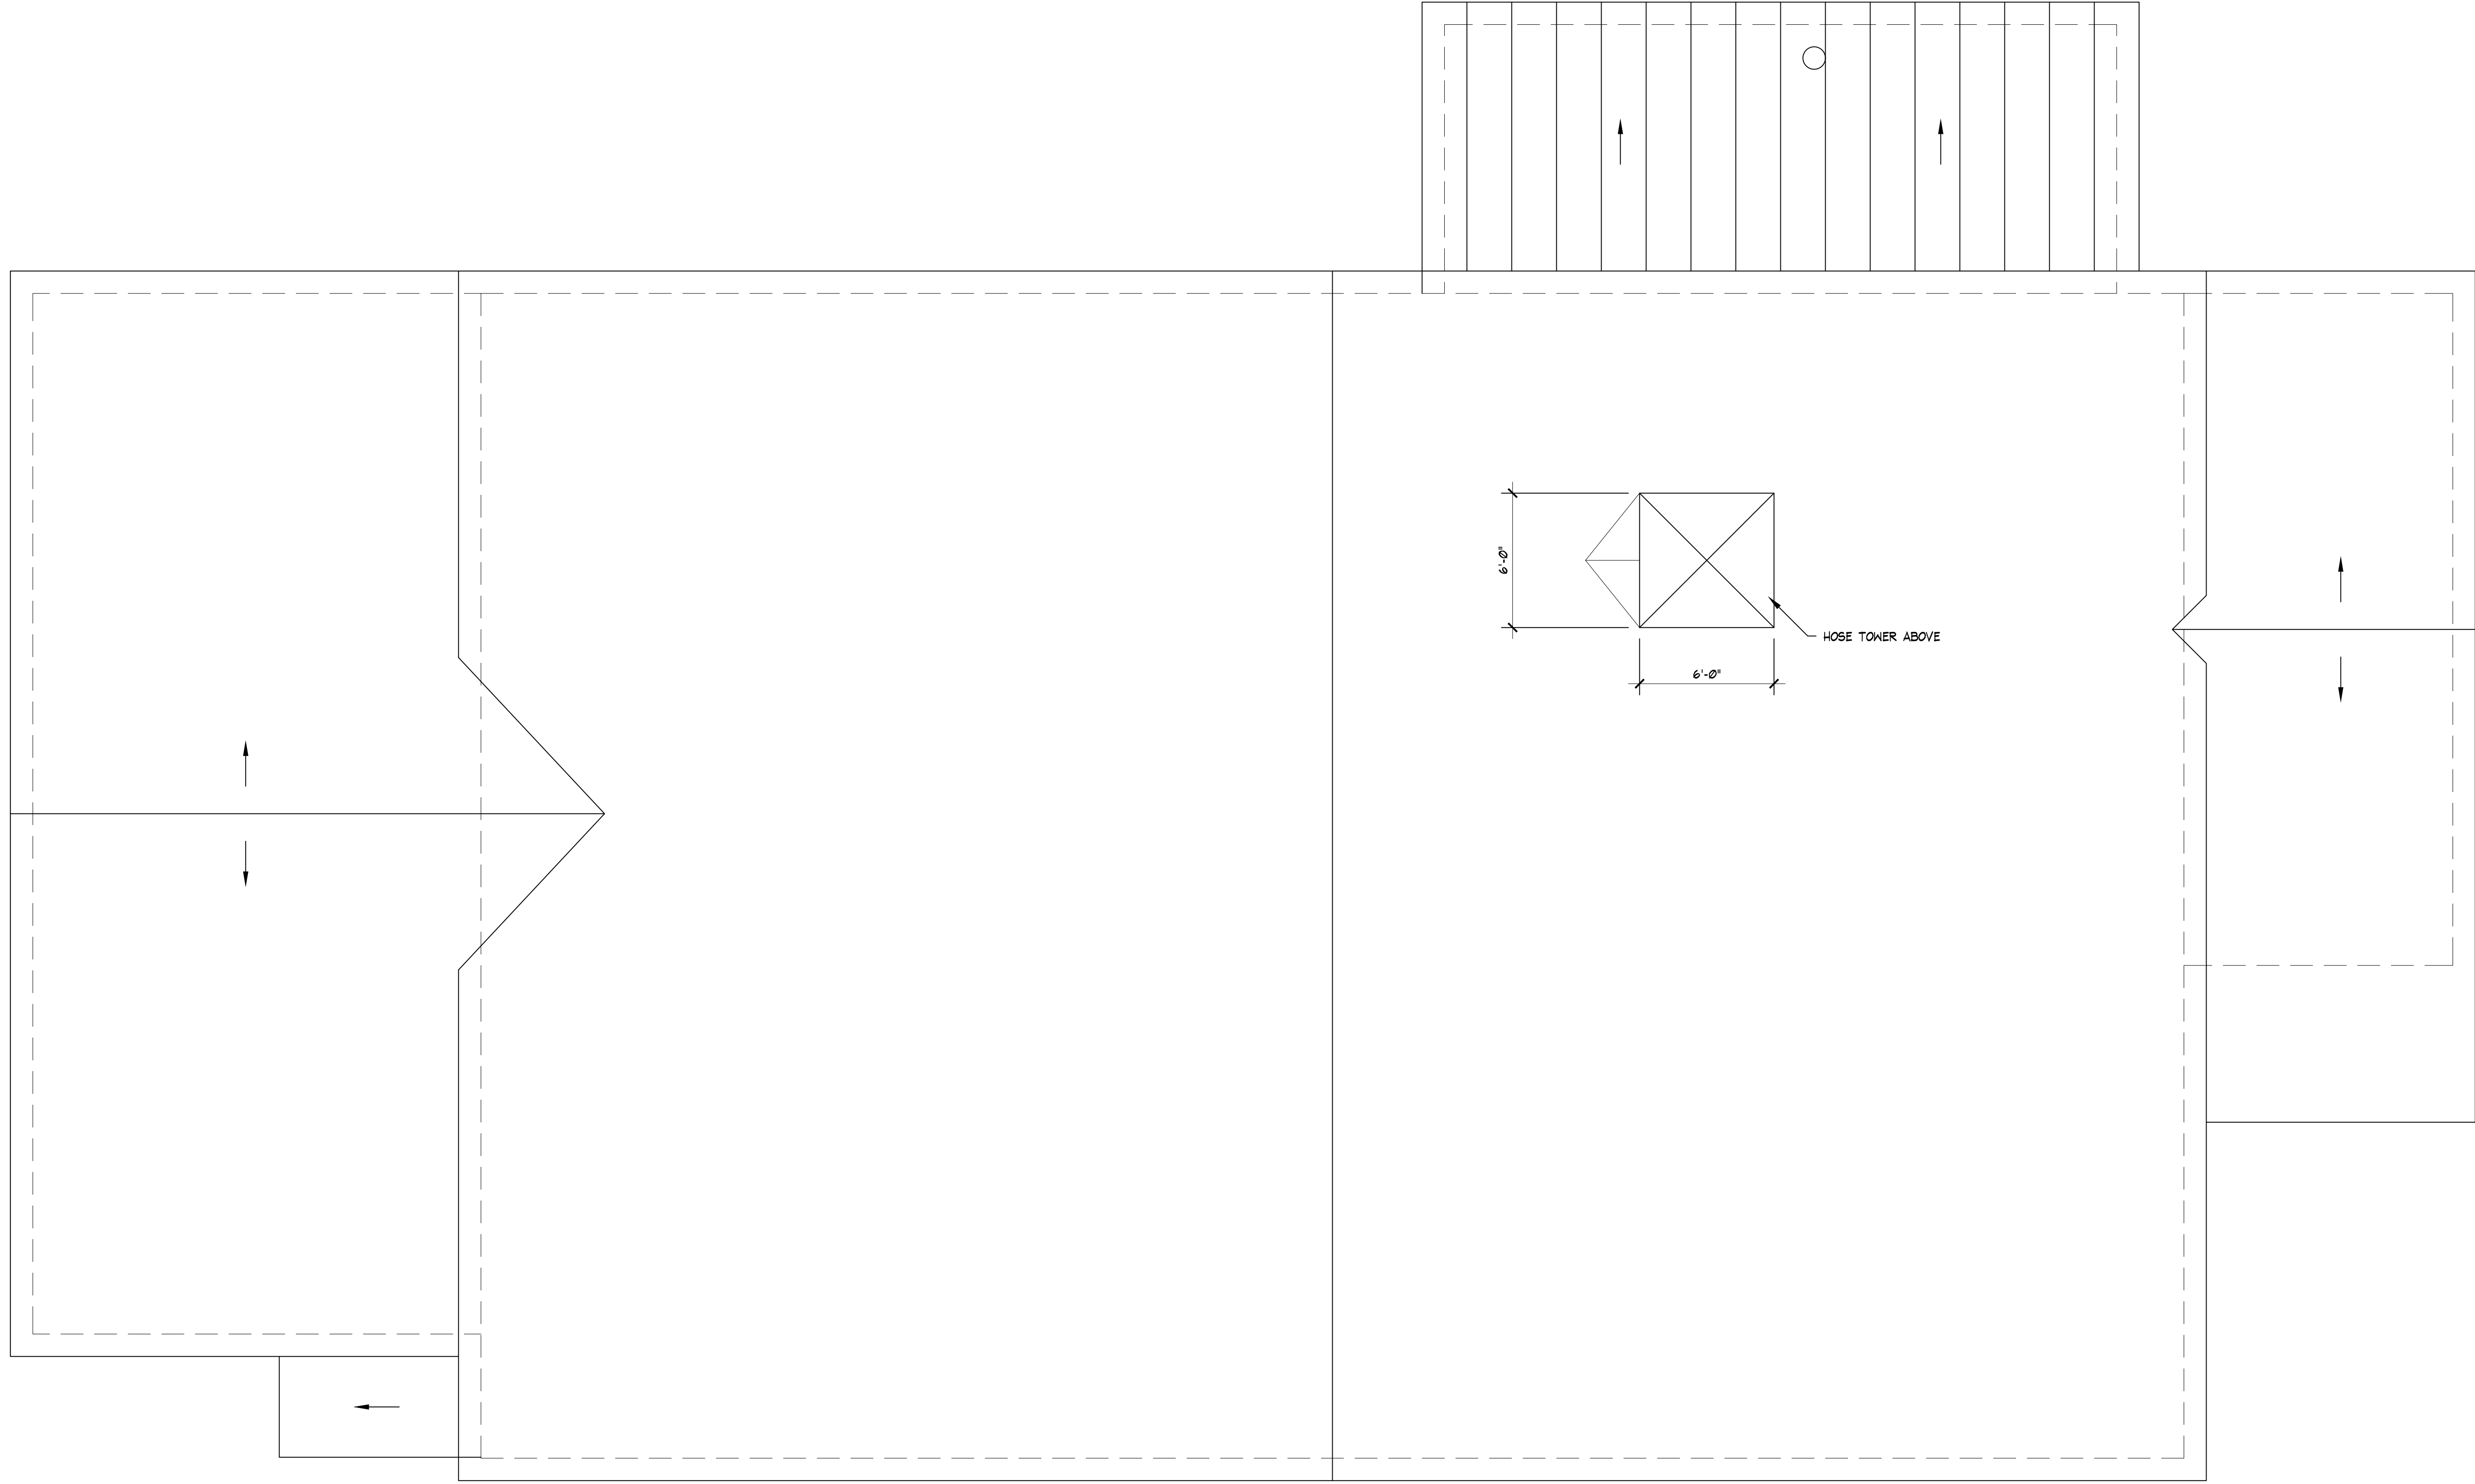

1 ROOF PLAN
 Scale: 1/4" = 1'-0"

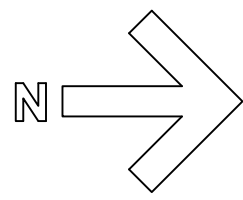


PROPOSED FIREHOUSE
 OWNERS: TOWN OF LYME NEW HAMPSHIRE

DATE: 01-08-2020
 SCALE: AS NOTED
 DRAWN BY: JAR

REVISIONS


A3 ROOF PLAN

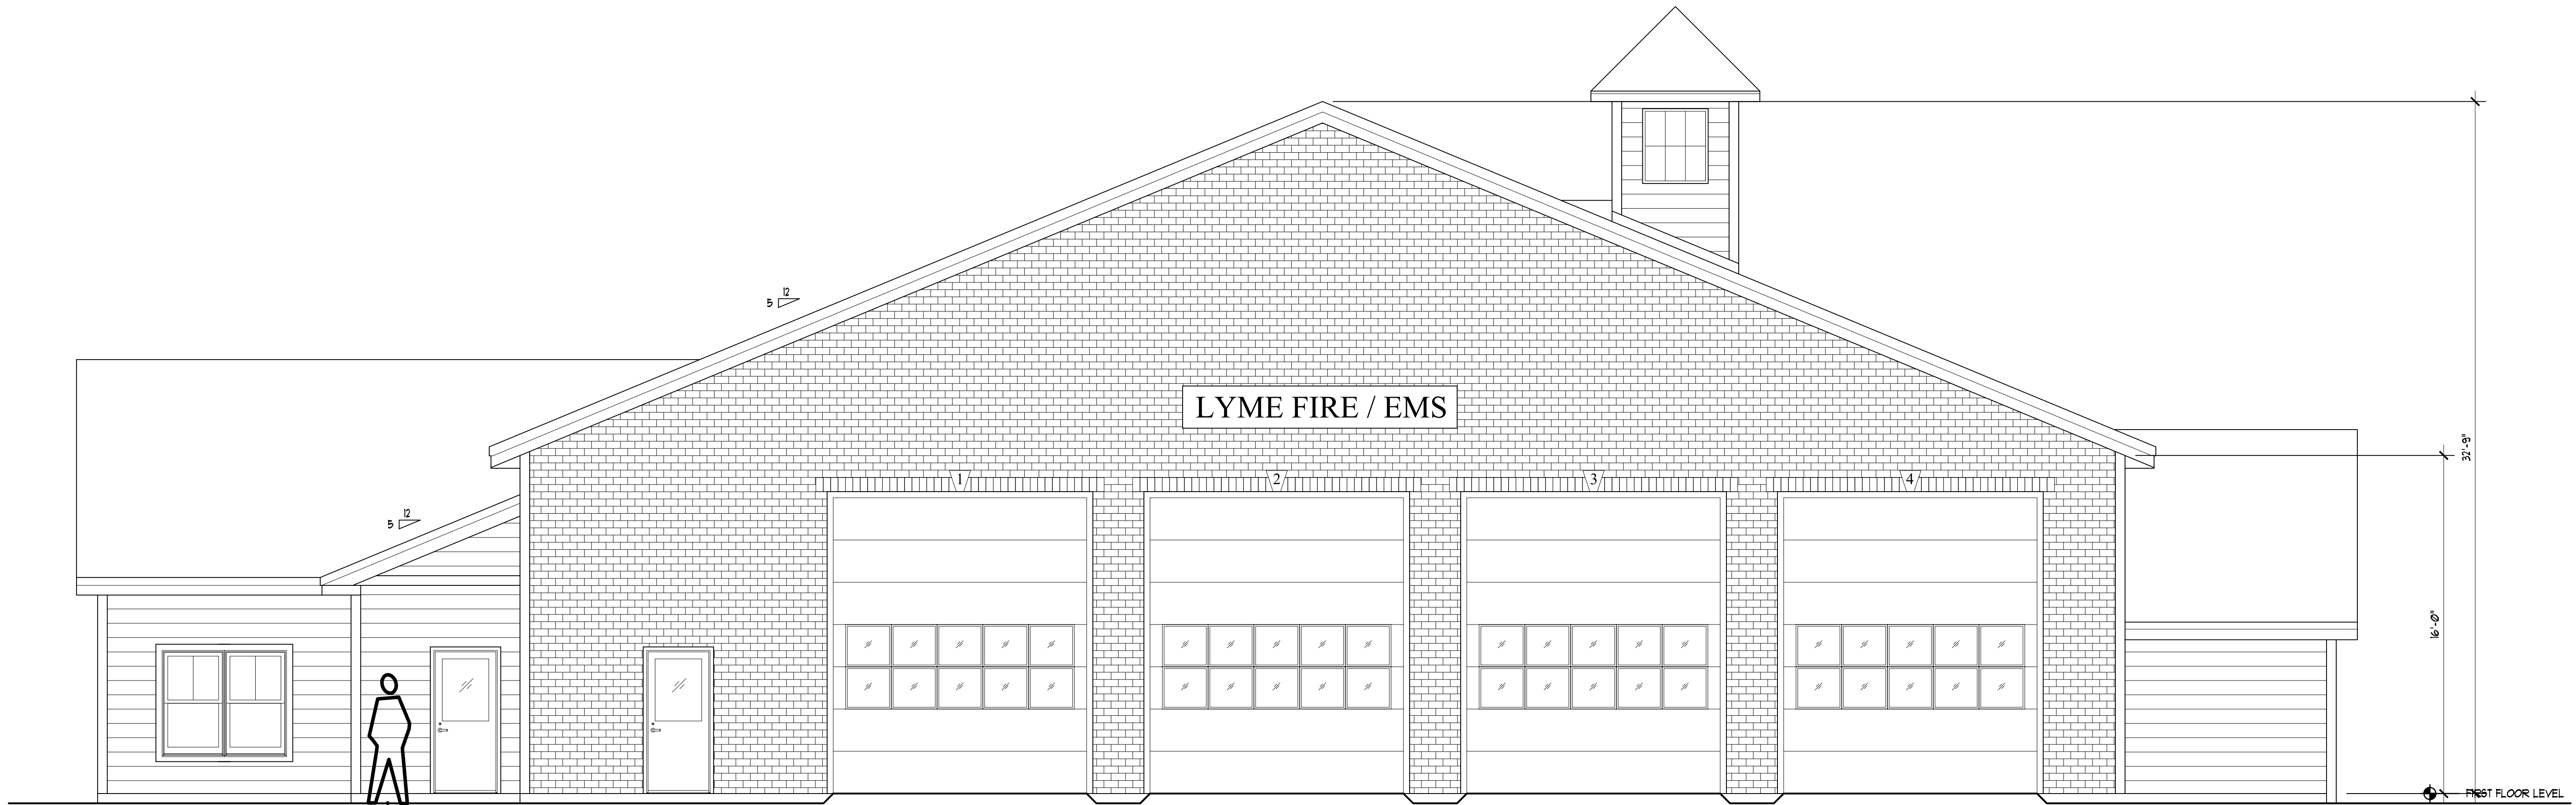


1 WEST ELEVATION
Scale: 1/4" = 1'-0"

REVISIONS	DATE:	12-06-2019
	SCALE:	AS NOTED
	DRAWN BY:	JAR

PROPOSED FIREHOUSE
OWNERS: TOWN OF LYME NEW HAMPSHIRE

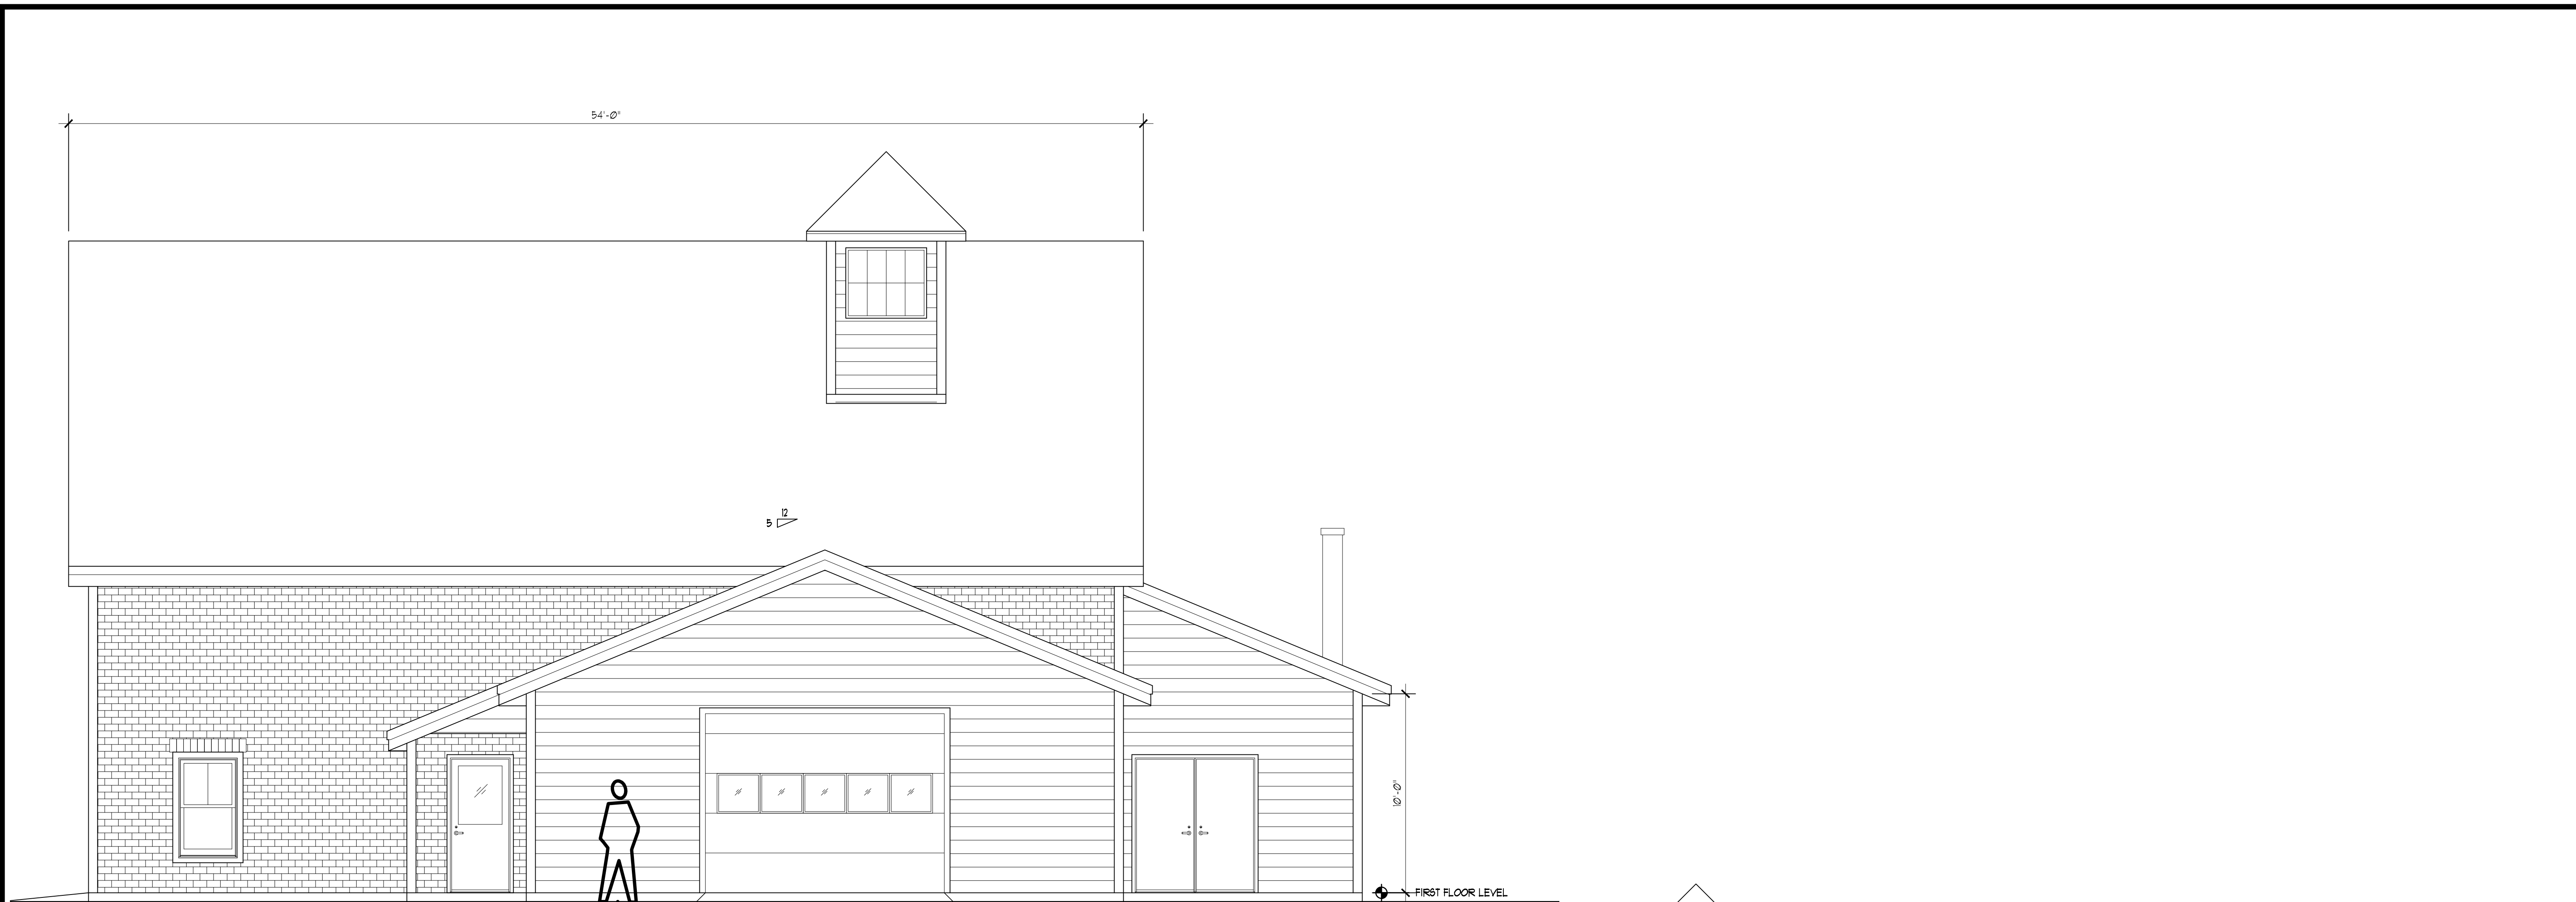


1 NORTH ELEVATION
Scale: 1/4" = 1'-0"

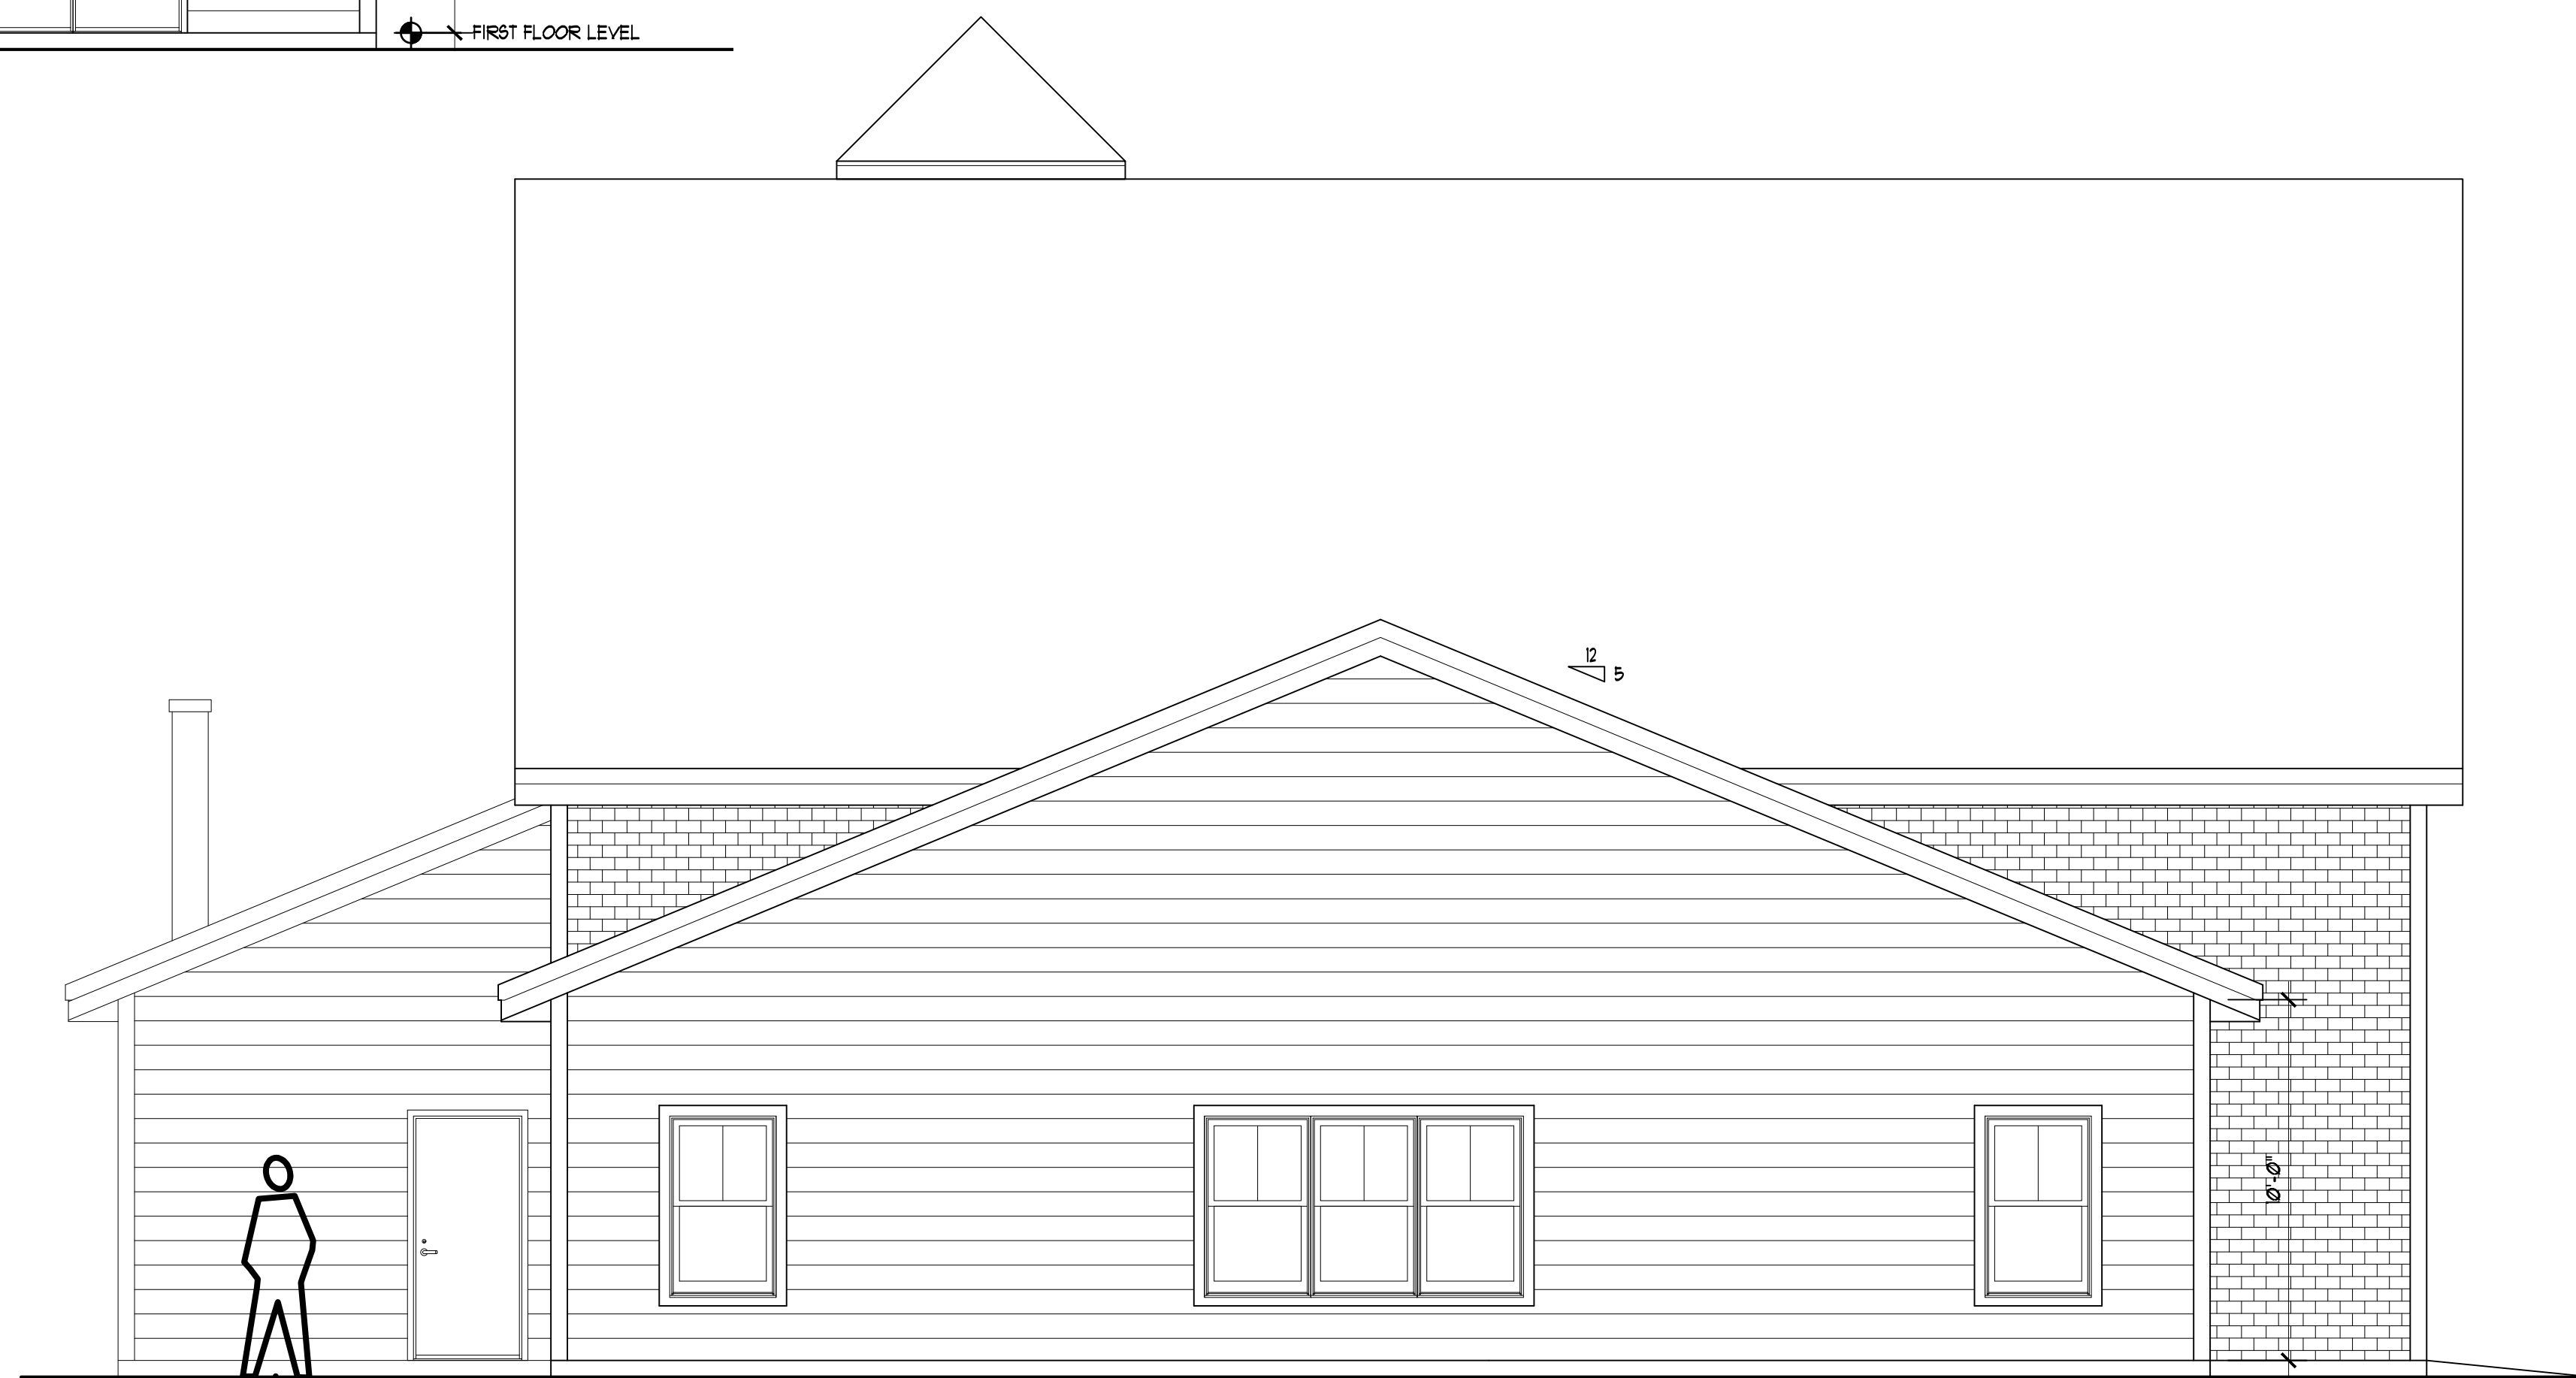

2 SOUTH ELEVATION
Scale: 1/4" = 1'-0"

REVISIONS	DATE:	12-06-2019
	SCALE:	AS NOTED
	DRAWN BY:	JAR

PROPOSED FIREHOUSE
OWNERS: TOWN OF LYME NEW HAMPSHIRE

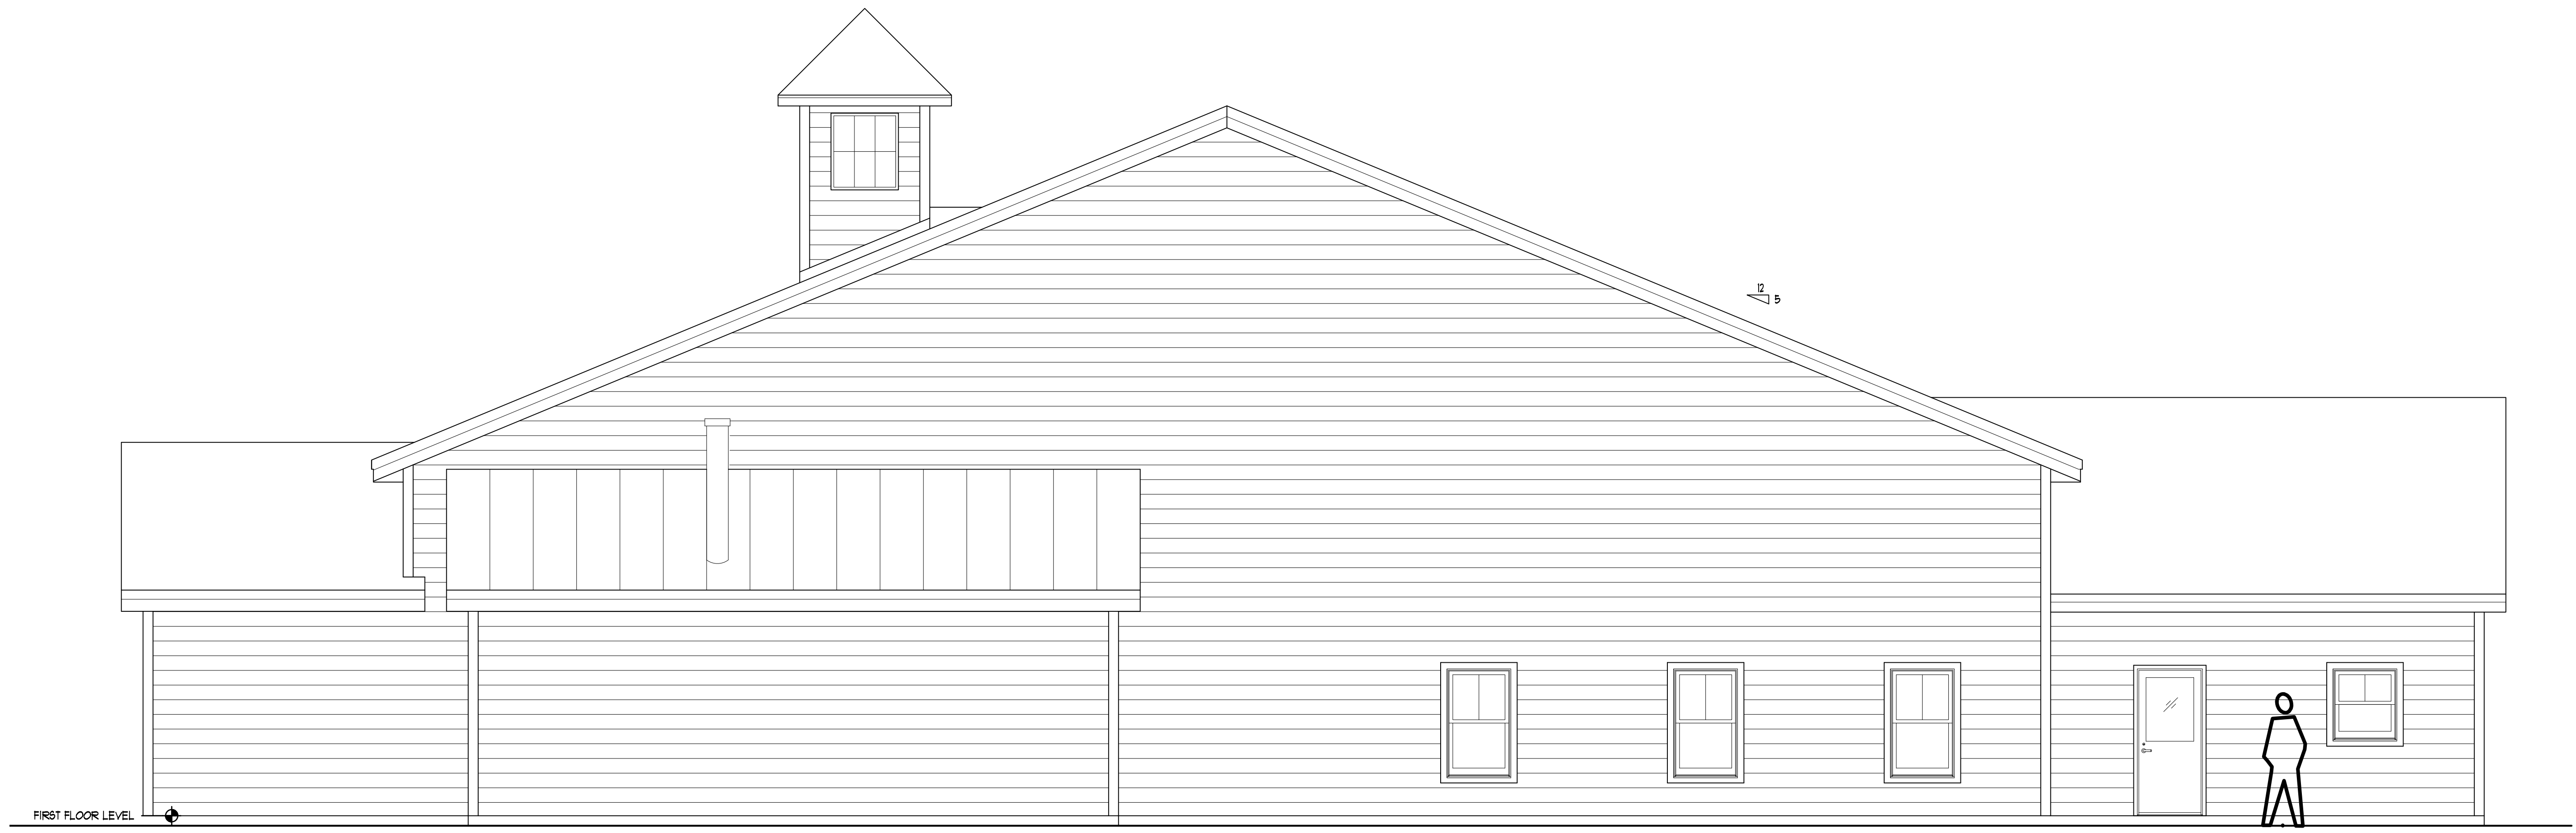

1 EAST ELEVATION
 Scale: 1/4" = 1'-0"

REVISIONS	DATE:	12-06-2019
	SCALE:	AS NOTED
	DRAWN BY:	JAR

PROPOSED FIREHOUSE
 OWNERS: TOWN OF LYME NEW HAMPSHIRE