


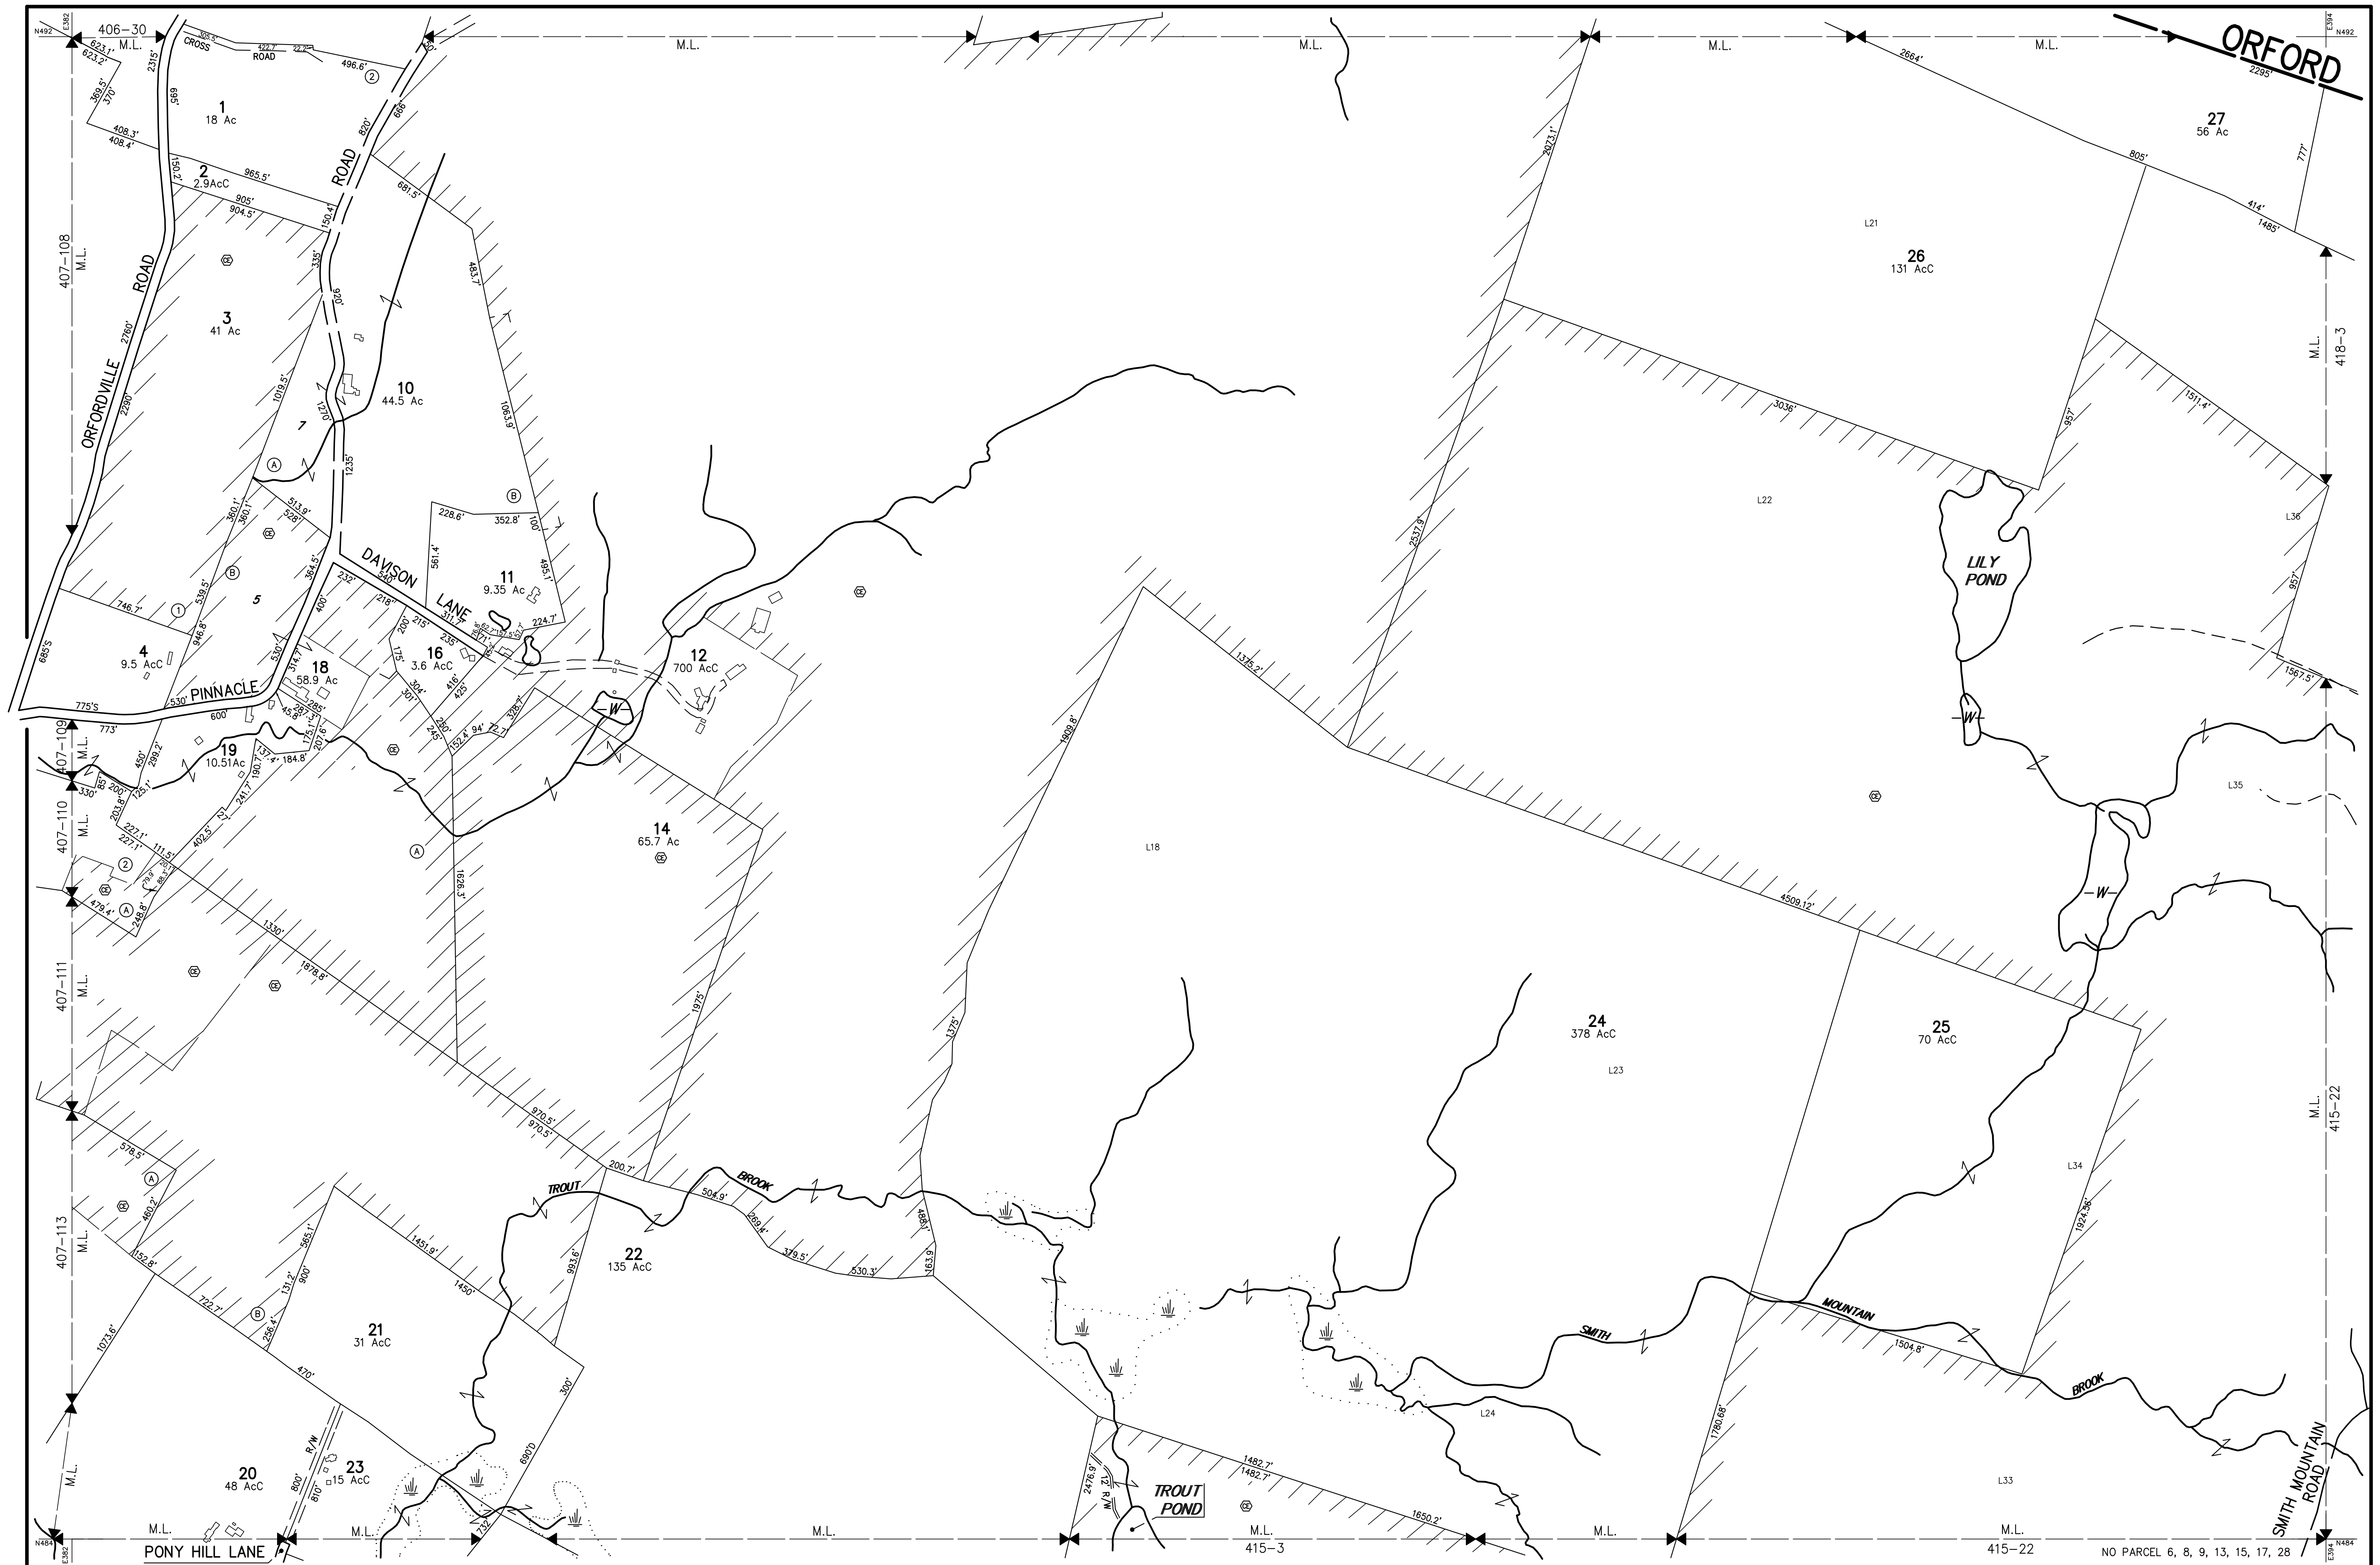

THIS MAP IS FOR ASSESSMENT PURPOSES. IT IS NOT VALID FOR LEGAL DESCRIPTION OR CONVEYANCE. THE HORIZONTAL DATUM IS THE NEW HAMPSHIRE STATE PLANE COORDINATE SYSTEM. PHOTOGRAPHY DATE : NOVEMBER 27, 1989 COMPLETION DATE : NOVEMBER 19, 1990	PRODUCED IN 1990 BY CAI Technologies Precision Mapping. Geospatial Solutions. 11 PLEASANT STREET, LITTLETON, NH 03561 800.322.4540 - WWW.CAI-TECH.COM	AREA CALCULATED COMMON OWNERSHIP EXEMPT PROPERTY EXCLUSIVE USE EASEMENT RIGHT OF WAY CONSERVATION EASEMENT AcC OR E AcC OR E AcC OR E AcC OR E AcC OR E	LEGEND AcC OR E AcC OR E AcC OR E AcC OR E AcC OR E	RECORD DIMENSION SCALED DIMENSION SUBDIVISION LOT NO. LOT/DIVISION L41 D5 WATER/WETLANDS MATCH LINE MUNICIPAL EASEMENT 100' 100'S 100' 100'S 100' 100'S 100' 100'S 100' 100'S	SCALE 1" = 400' FEET 0 400 800 1200 METERS 0 121.92 243.84 365.76 REVISED TO : APRIL 1, 2022	PROPERTY MAPS LYME NEW HAMPSHIRE	INDEX DIAGRAM 406 417 407 418 408 415 419	MAP NO. 416