


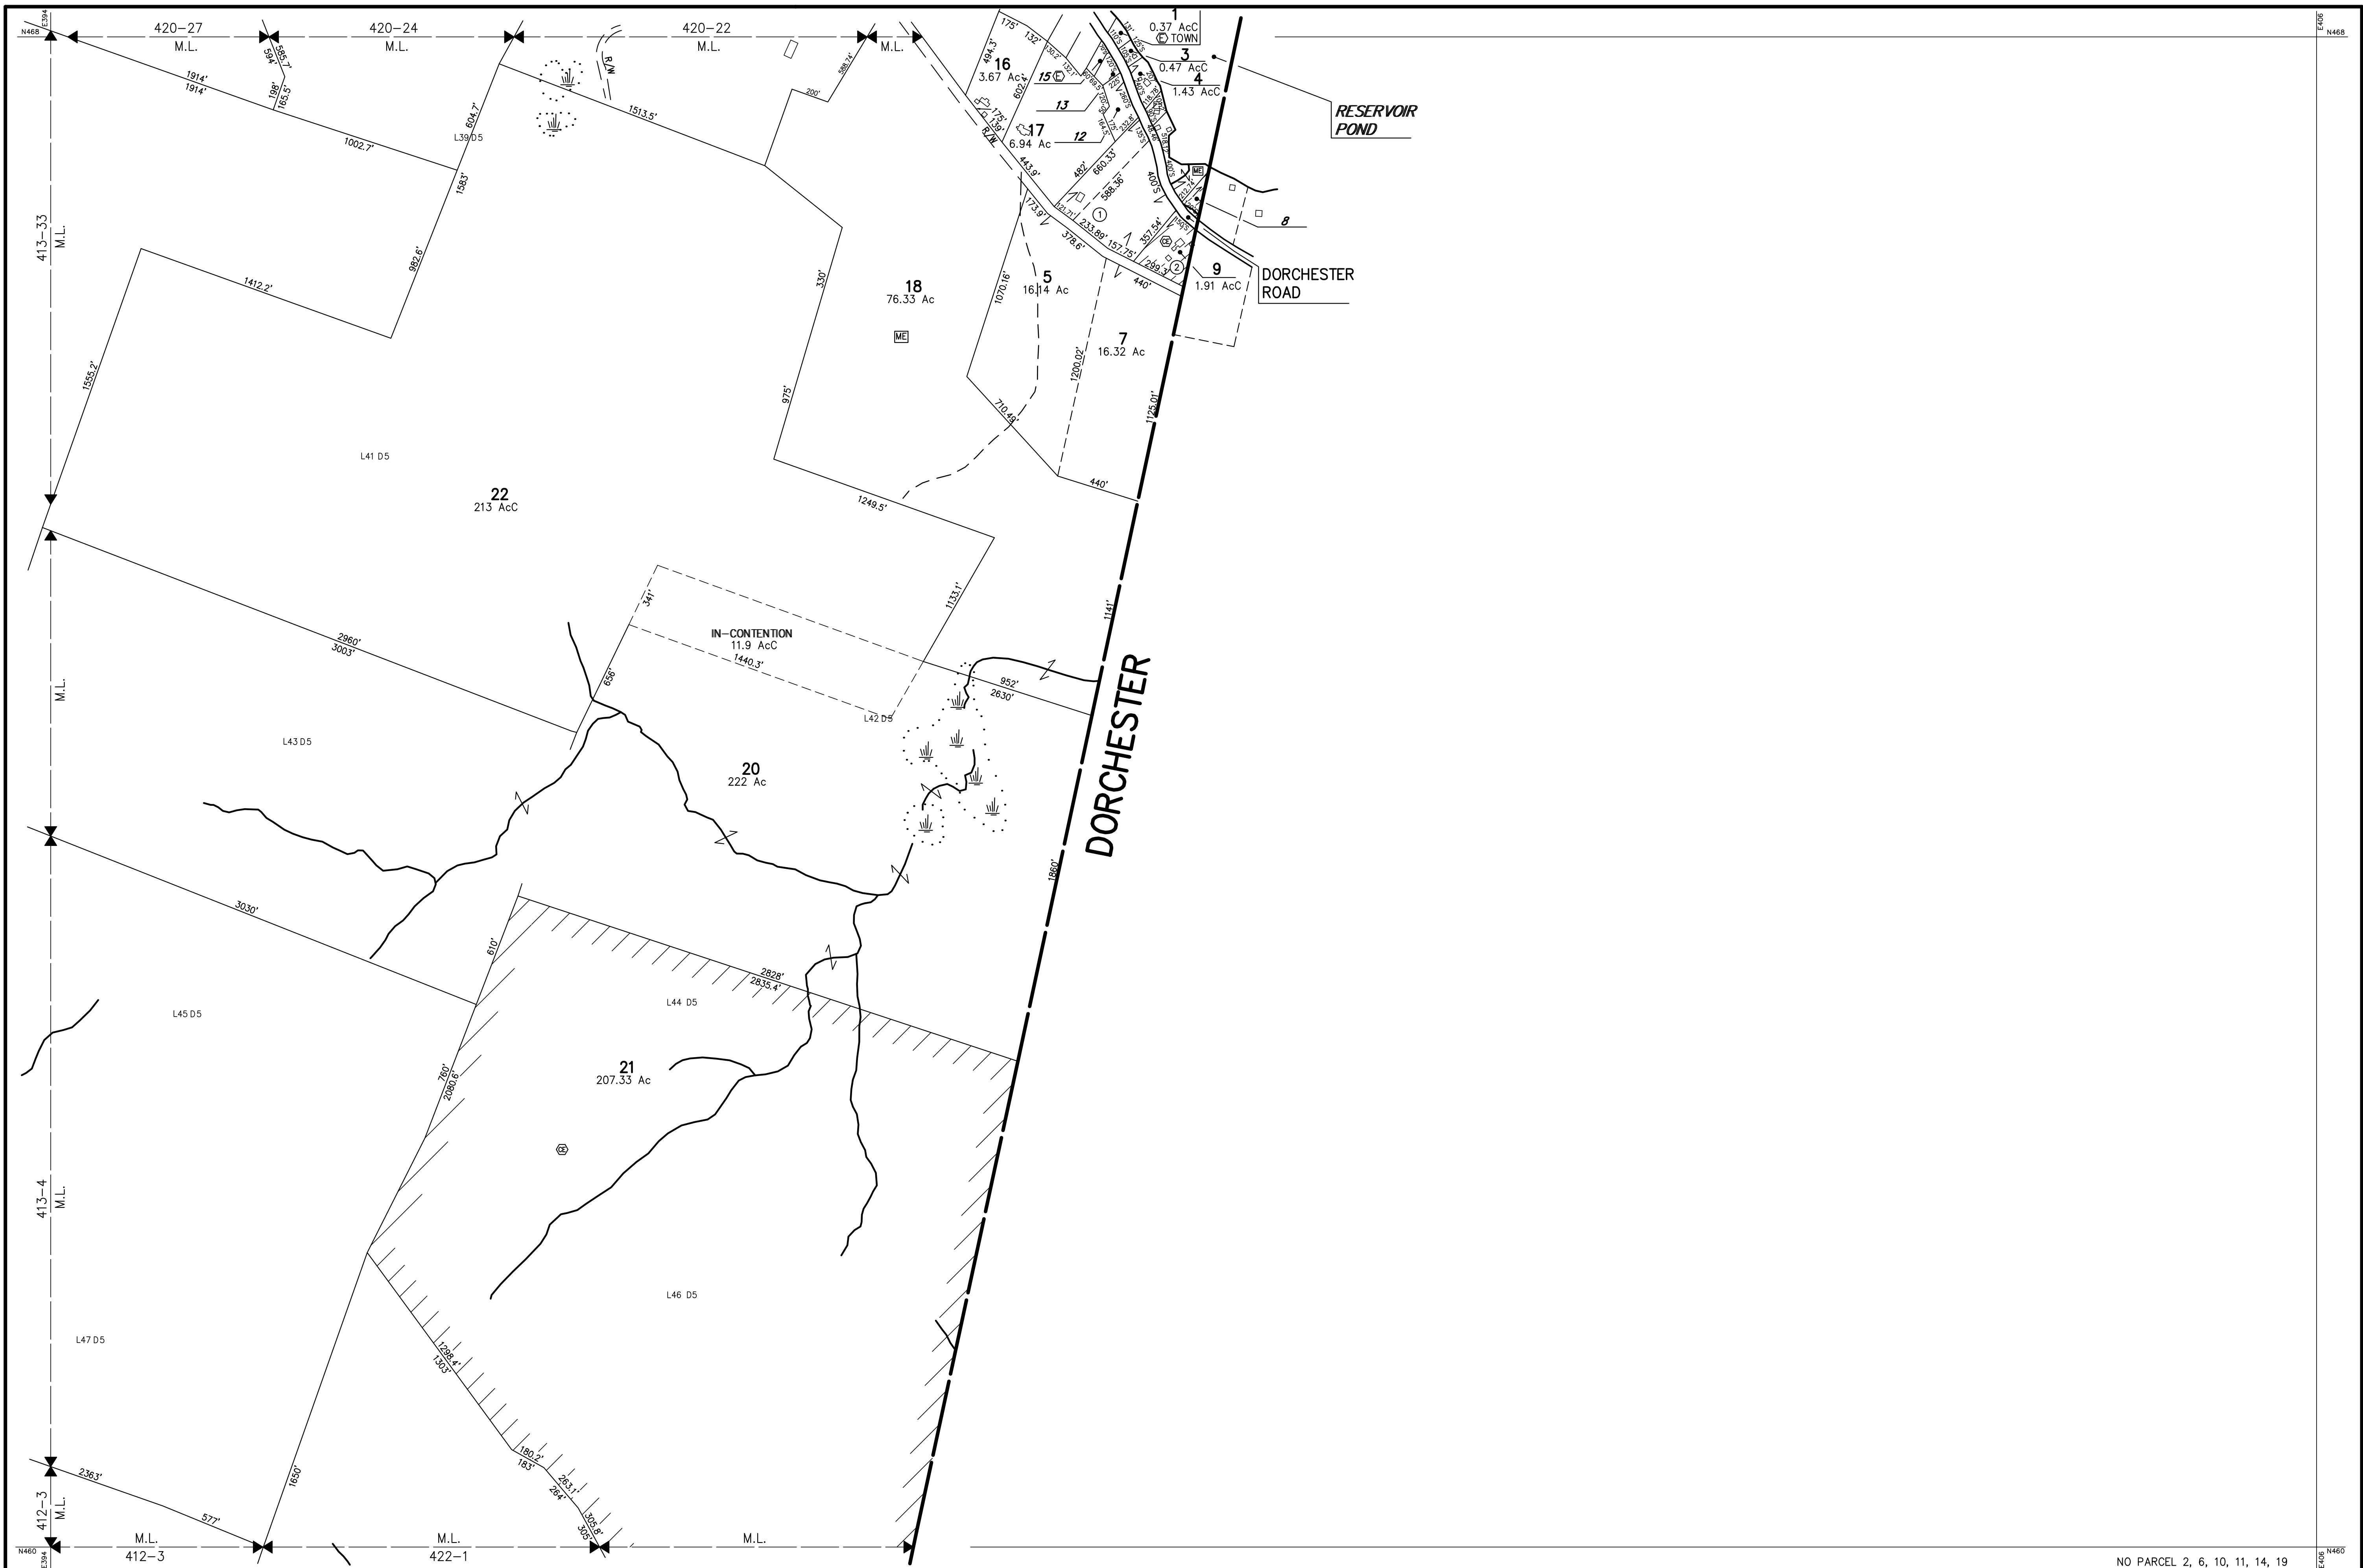

THIS MAP IS FOR ASSESSMENT PURPOSES. IT IS NOT VALID FOR LEGAL DESCRIPTION OR CONVEYANCE.

THE HORIZONTAL DATUM IS THE NEW HAMPSHIRE STATE PLANE COORDINATE SYSTEM.

PHOTOGRAPHY DATE : NOVEMBER 27, 1989

COMPLETION DATE : NOVEMBER 19, 1990



PRODUCED IN 1990 BY

CAI Technologies

Precision Mapping. Geospatial Solutions.

11 PLEASANT STREET, LITTLETON, NH 03561
800.322.4540 - WWW.CAI-TECH.COM

AREA CALCULATED

AREA SURVEYED

COMMON OWNERSHIP

EXEMPT PROPERTY

EXCLUSIVE USE EASEMENT

RIGHT OF WAY

CONSERVATION EASEMENT

Ac

OR

AcC

AcC

AcC

AcC

AcC

LEGEND

RECORD DIMENSION

SCALED DIMENSION

SUBDIVISION LOT NO.

LOT/DIVISION L41 D5

WATER/WETLANDS

MATCH LINE

MUNICIPAL EASEMENT

100'

100'S

100'S

100'S

100'S

100'S

SCALE 1" = 400'

FEET 0 400 800 1200

METERS 0 121.92 243.84 365.76

REVISED TO : APRIL 1, 2022

PROPERTY MAPS

LYME

NEW HAMPSHIRE

INDEX DIAGRAM

MAP NO.

421