


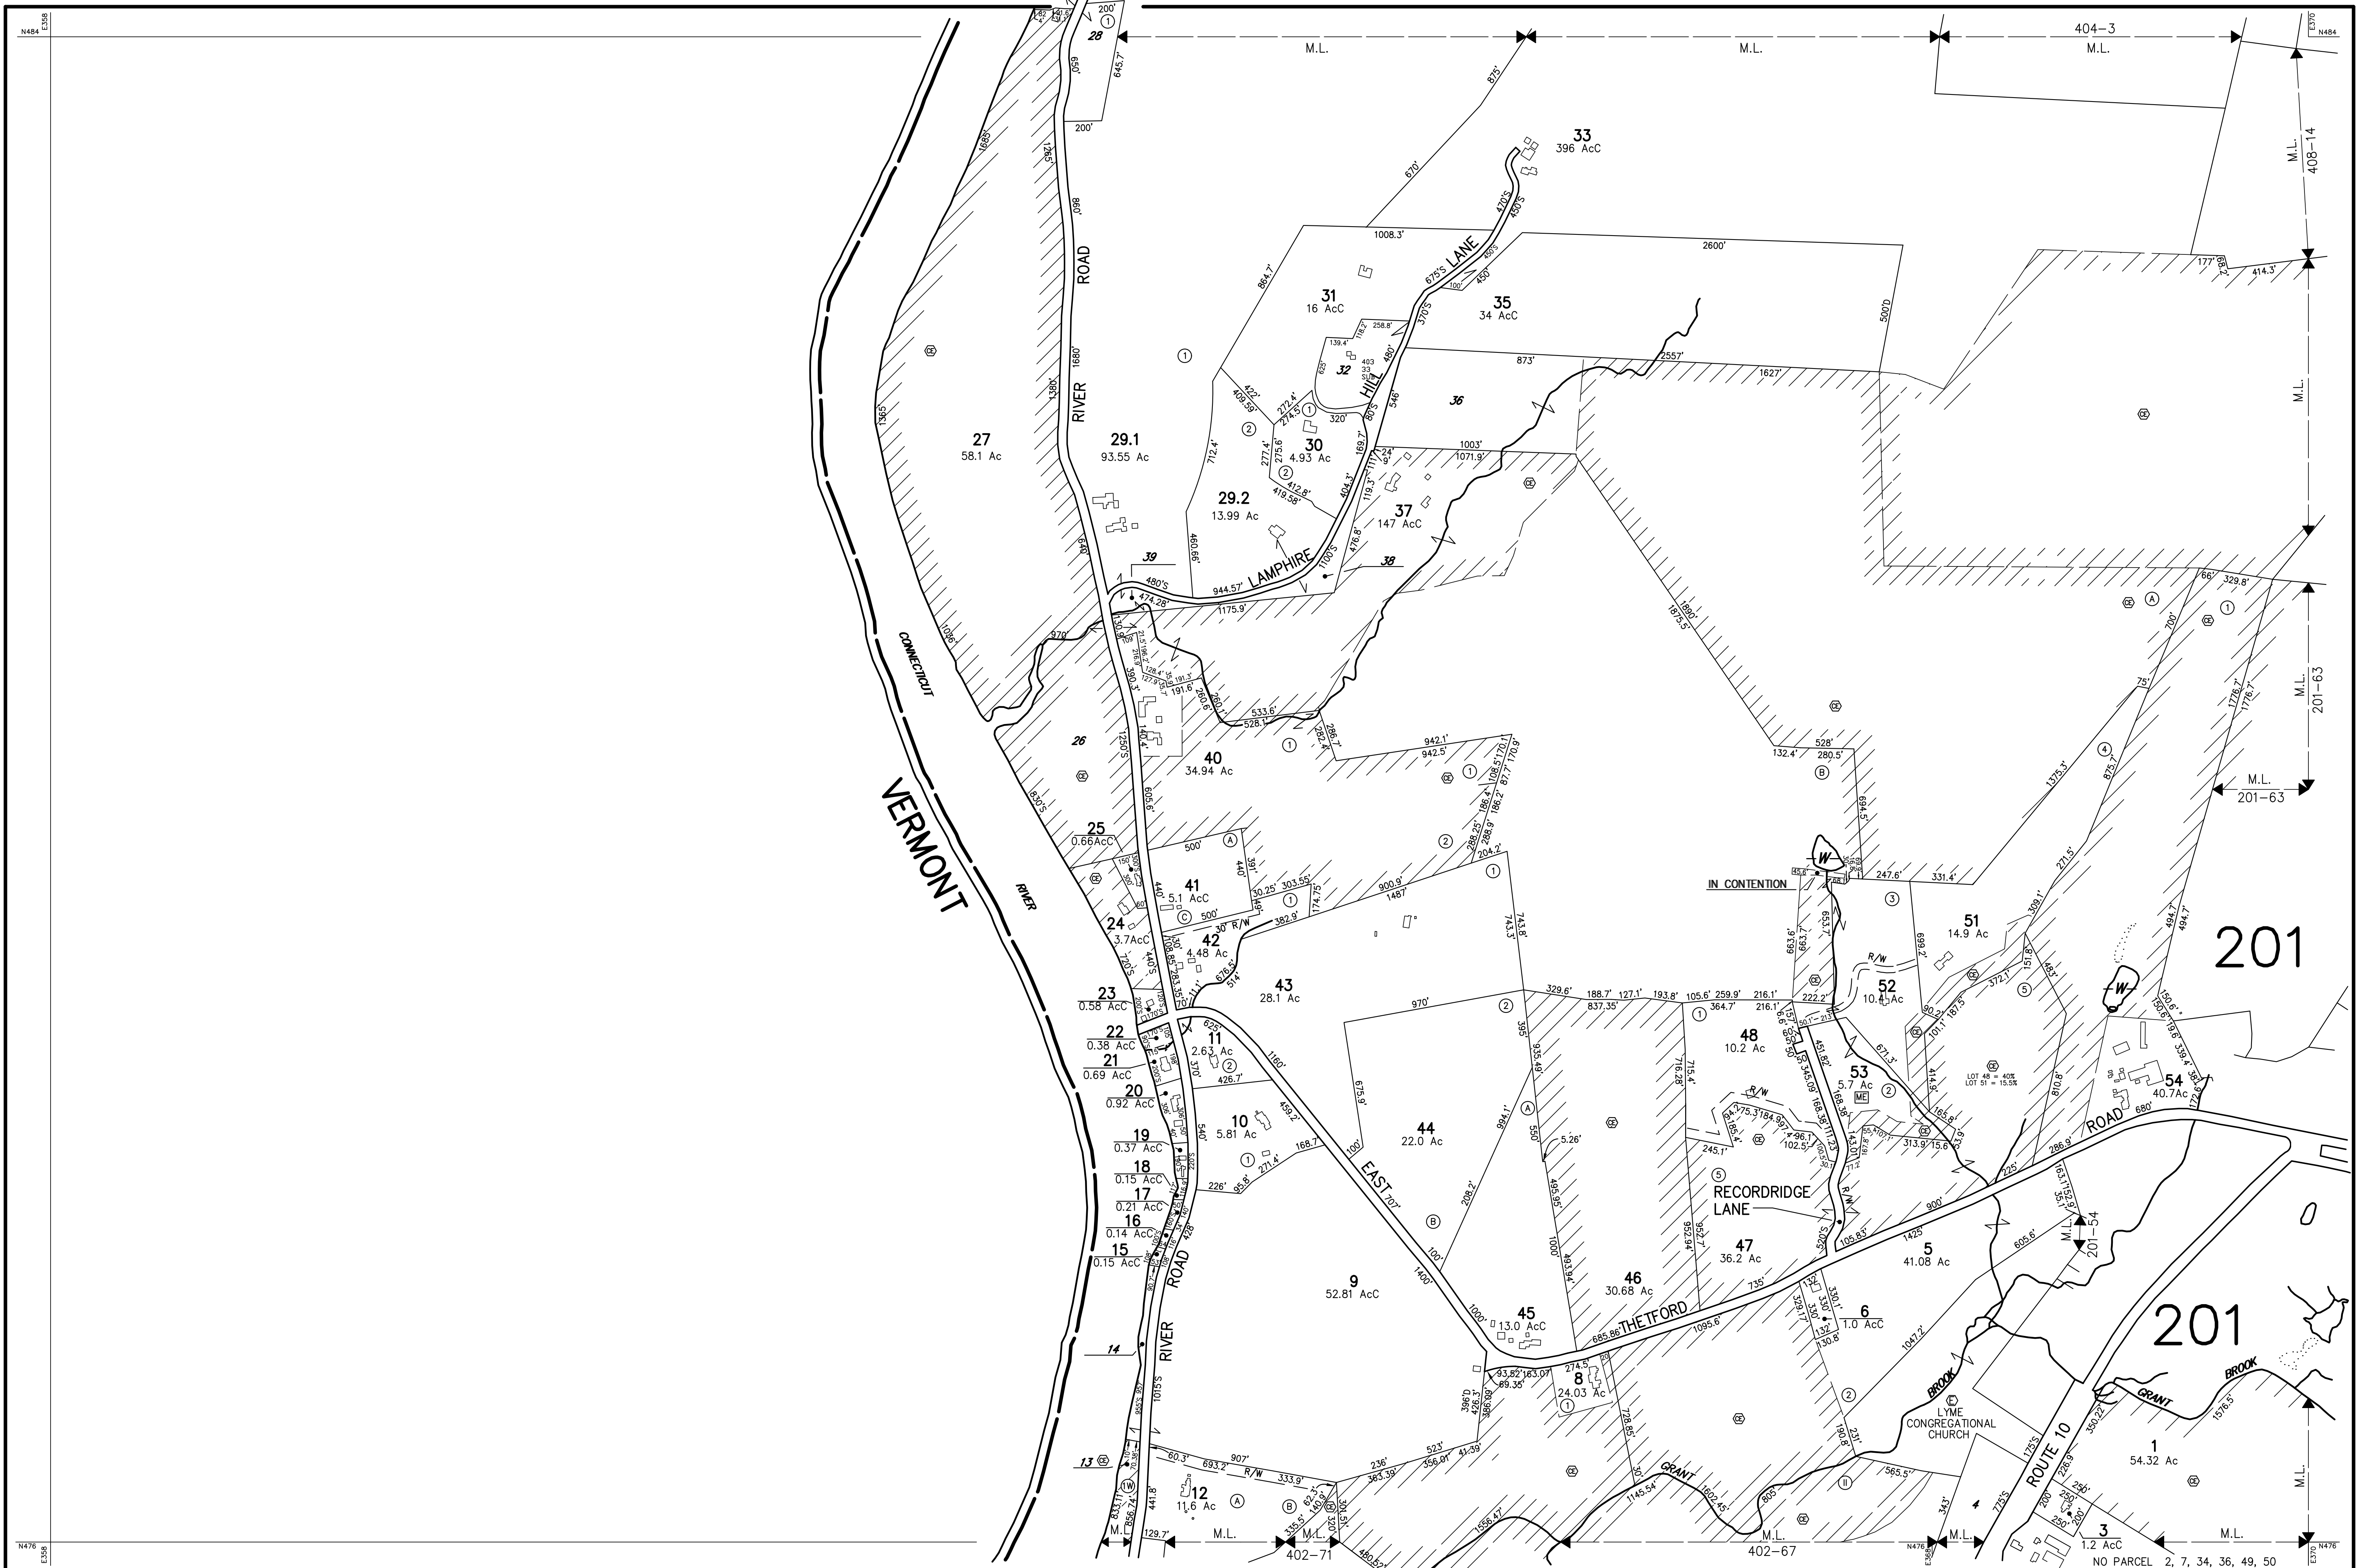

THIS MAP IS FOR ASSESSMENT PURPOSES. IT IS NOT VALID FOR LEGAL DESCRIPTION OR CONVEYANCE.

THE HORIZONTAL DATUM IS THE NEW HAMPSHIRE STATE PLANE COORDINATE SYSTEM.

PHOTOGRAPHY DATE : NOVEMBER 27, 1989

COMPLETION DATE : NOVEMBER 19, 1990



PRODUCED IN 1990 BY

CAI Technologies

Precision Mapping. Geospatial Solutions.

11 PLEASANT STREET, LITTLETON, NH 03561
800.322.4540 - WWW.CAI-TECH.COM

AREA CALCULATED
AcC

OR


EXEMPT PROPERTY

EXCLUSIVE USE EASEMENT

RIGHT OF WAY R/W

CONSERVATION EASEMENT

LEGEND

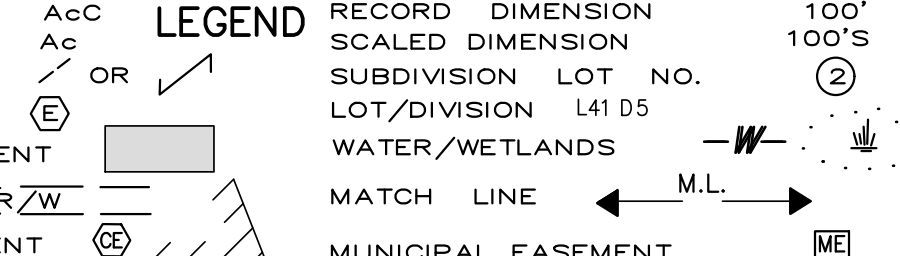

RECORD DIMENSION
100'
100'S

SUBDIVISION LOT NO.

LOT/DIVISION L41 D5

WATER/WETLANDS

MATCH LINE

MUNICIPAL EASEMENT

SCALE 1" = 400'

FEET

0 400 800 1200

METERS

0 121.92 243.84 365.76


REVISED TO : APRIL 1, 2023

PROPERTY MAPS

LYME

NEW HAMPSHIRE

INDEX DIAGRAM

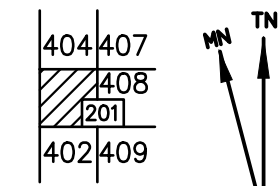

MAP NO.

403