


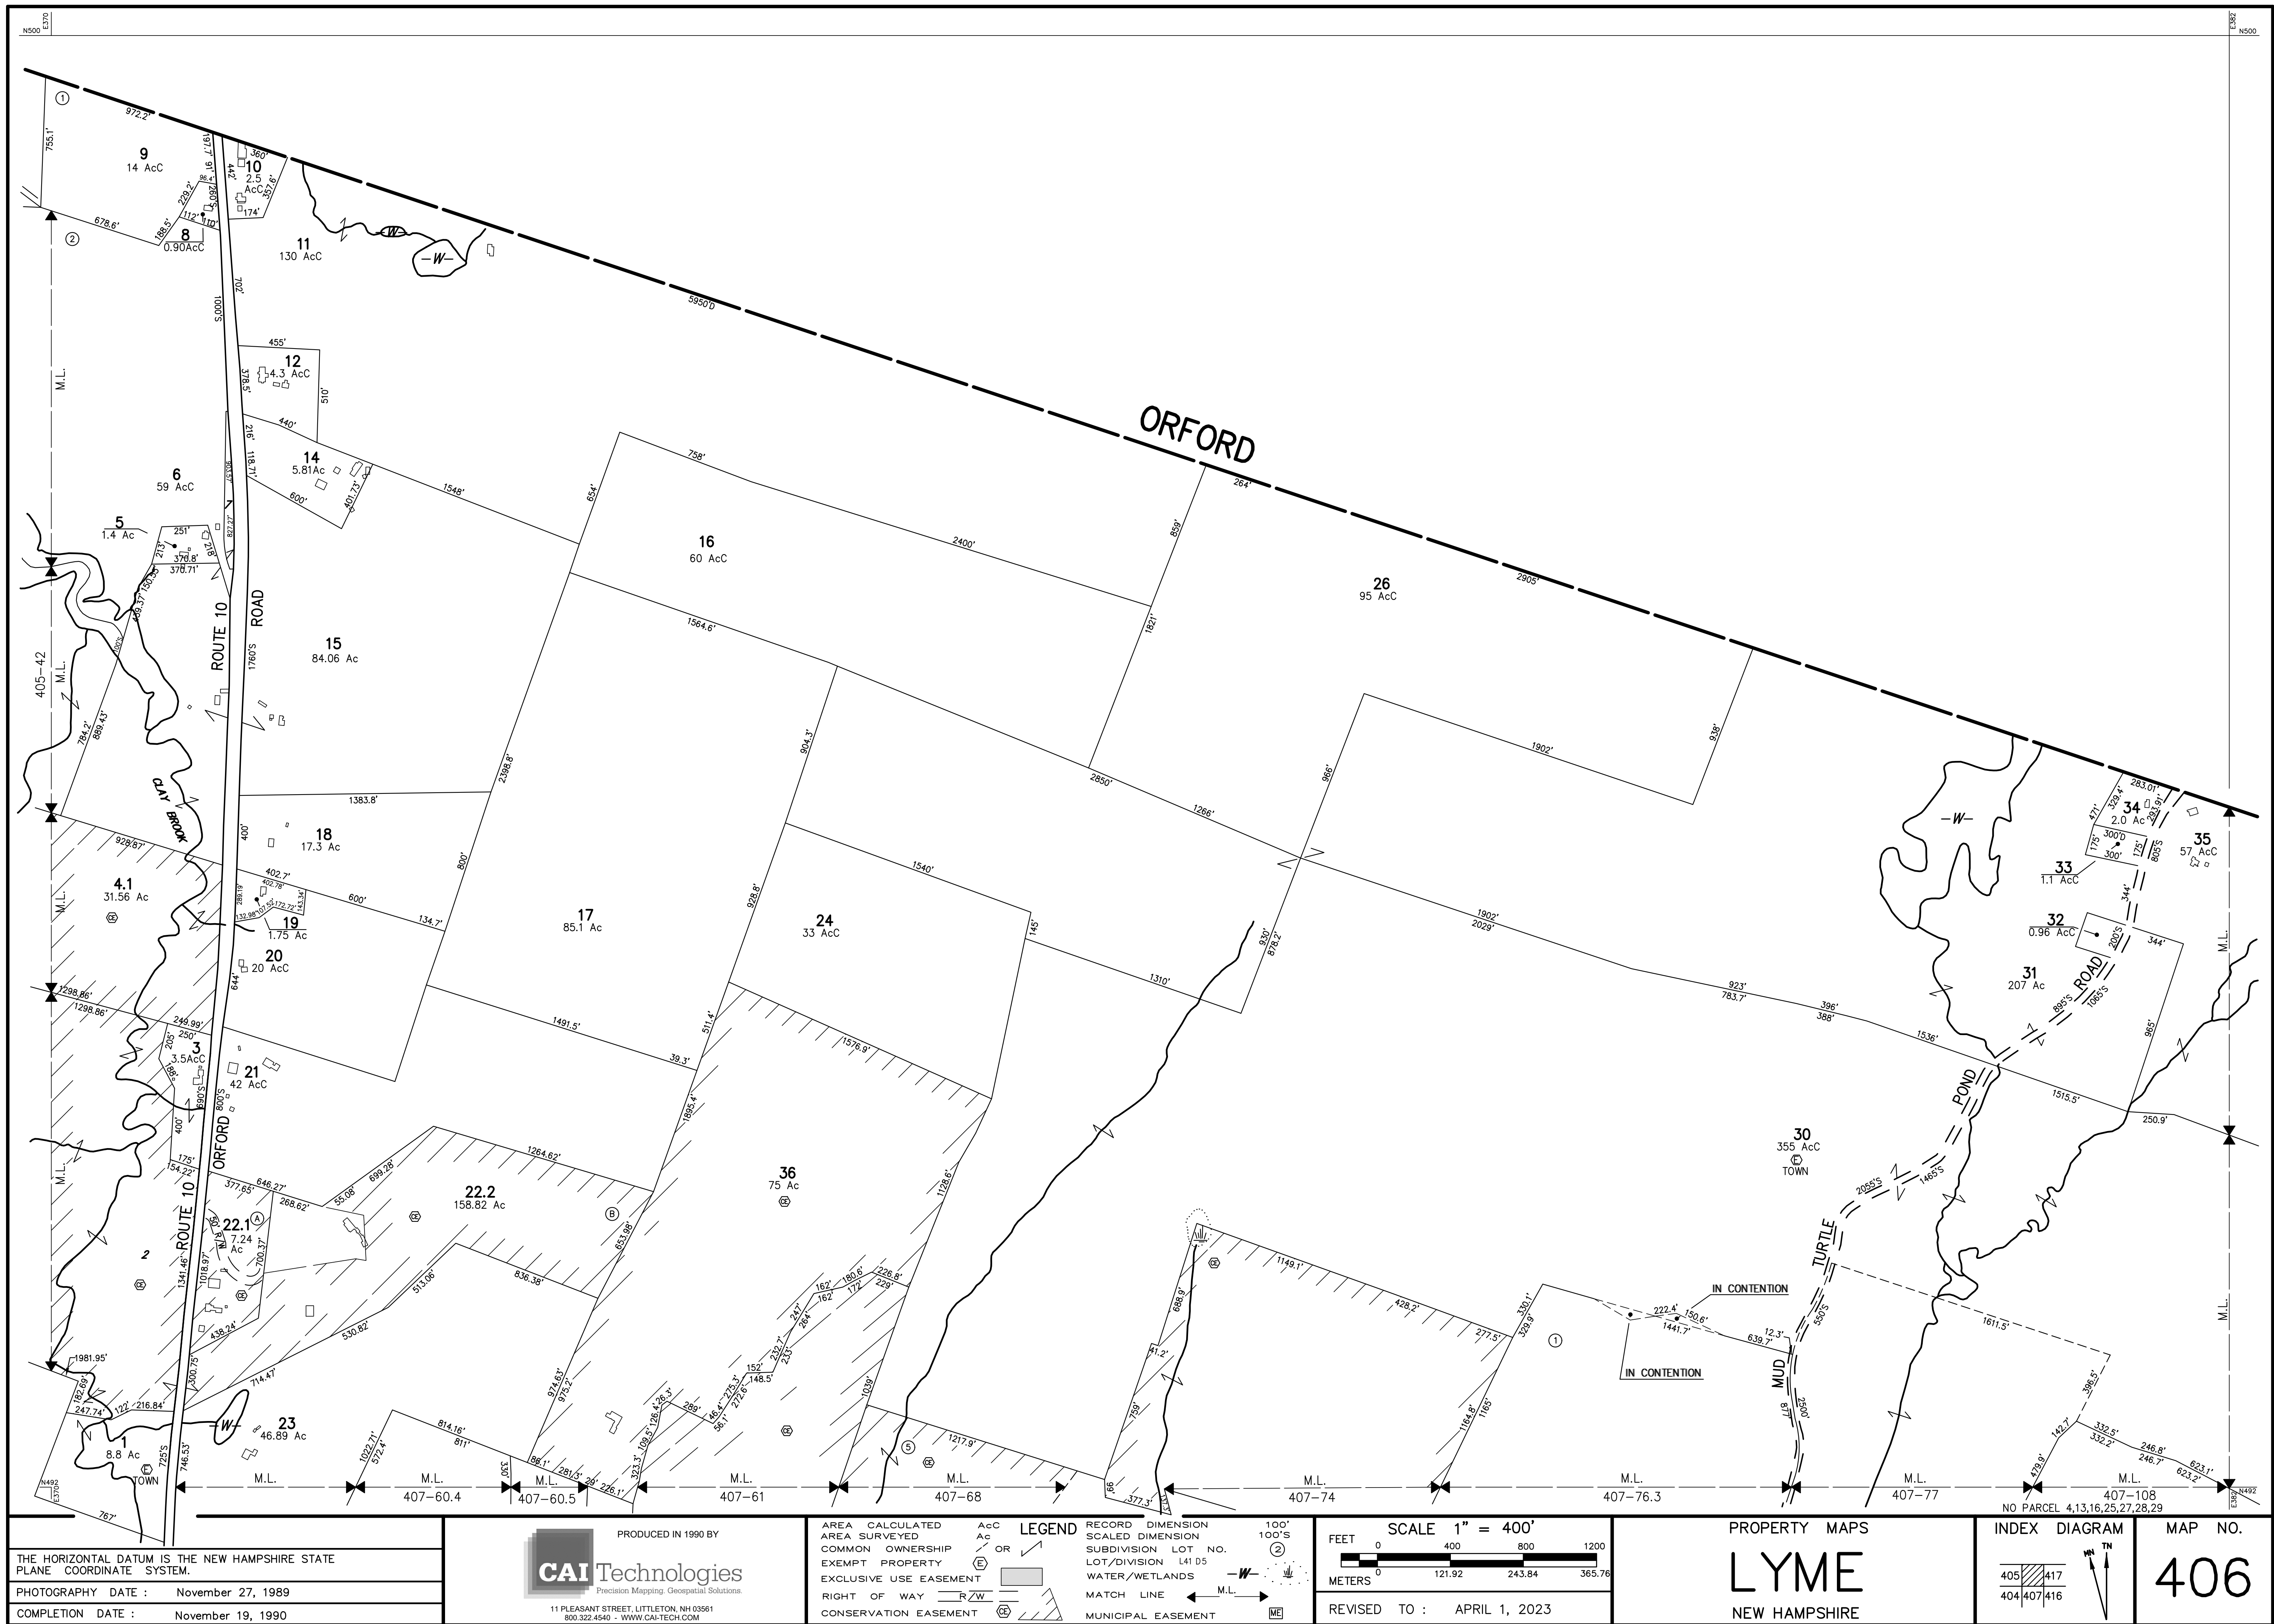

THE HORIZONTAL DATUM IS THE NEW HAMPSHIRE STATE
PLANE COORDINATE SYSTEM.

PHOTOGRAPHY DATE : November 27, 1989

COMPLETION DATE : November 19, 1990

PRODUCED IN 1990 BY

CAI Technologies
Precision Mapping. Geospatial Solutions.

11 PLEASANT STREET, LITTLETON, NH 03561
800.322.4540 - WWW.CAI-TECH.COM

AREA CALCULATED
AREA SURVEYED
COMMON OWNERSHIP
EXEMPT PROPERTY
EXCLUSIVE USE EASEMENT
RIGHT OF WAY
CONSERVATION EASEMENT

AcC
Ac
OR
E
R/W
E

LEGEND

RECORD DIMENSION
SCALED DIMENSION
SUBDIVISION LOT NO.
LOT/DIVISION L41 D5
WATER/WETLANDS
MATCH LINE
MUNICIPAL EASEMENT

100'
100'S
②
M.L.
M

SCALE 1" = 400'

FEET 0 400 800 1200
METERS 0 121.92 243.84 365.76

REVISED TO : APRIL 1, 2023

PROPERTY MAPS
LYME
NEW HAMPSHIRE

INDEX DIAGRAM

405 407 417
404 407 416

MAP NO.
406