


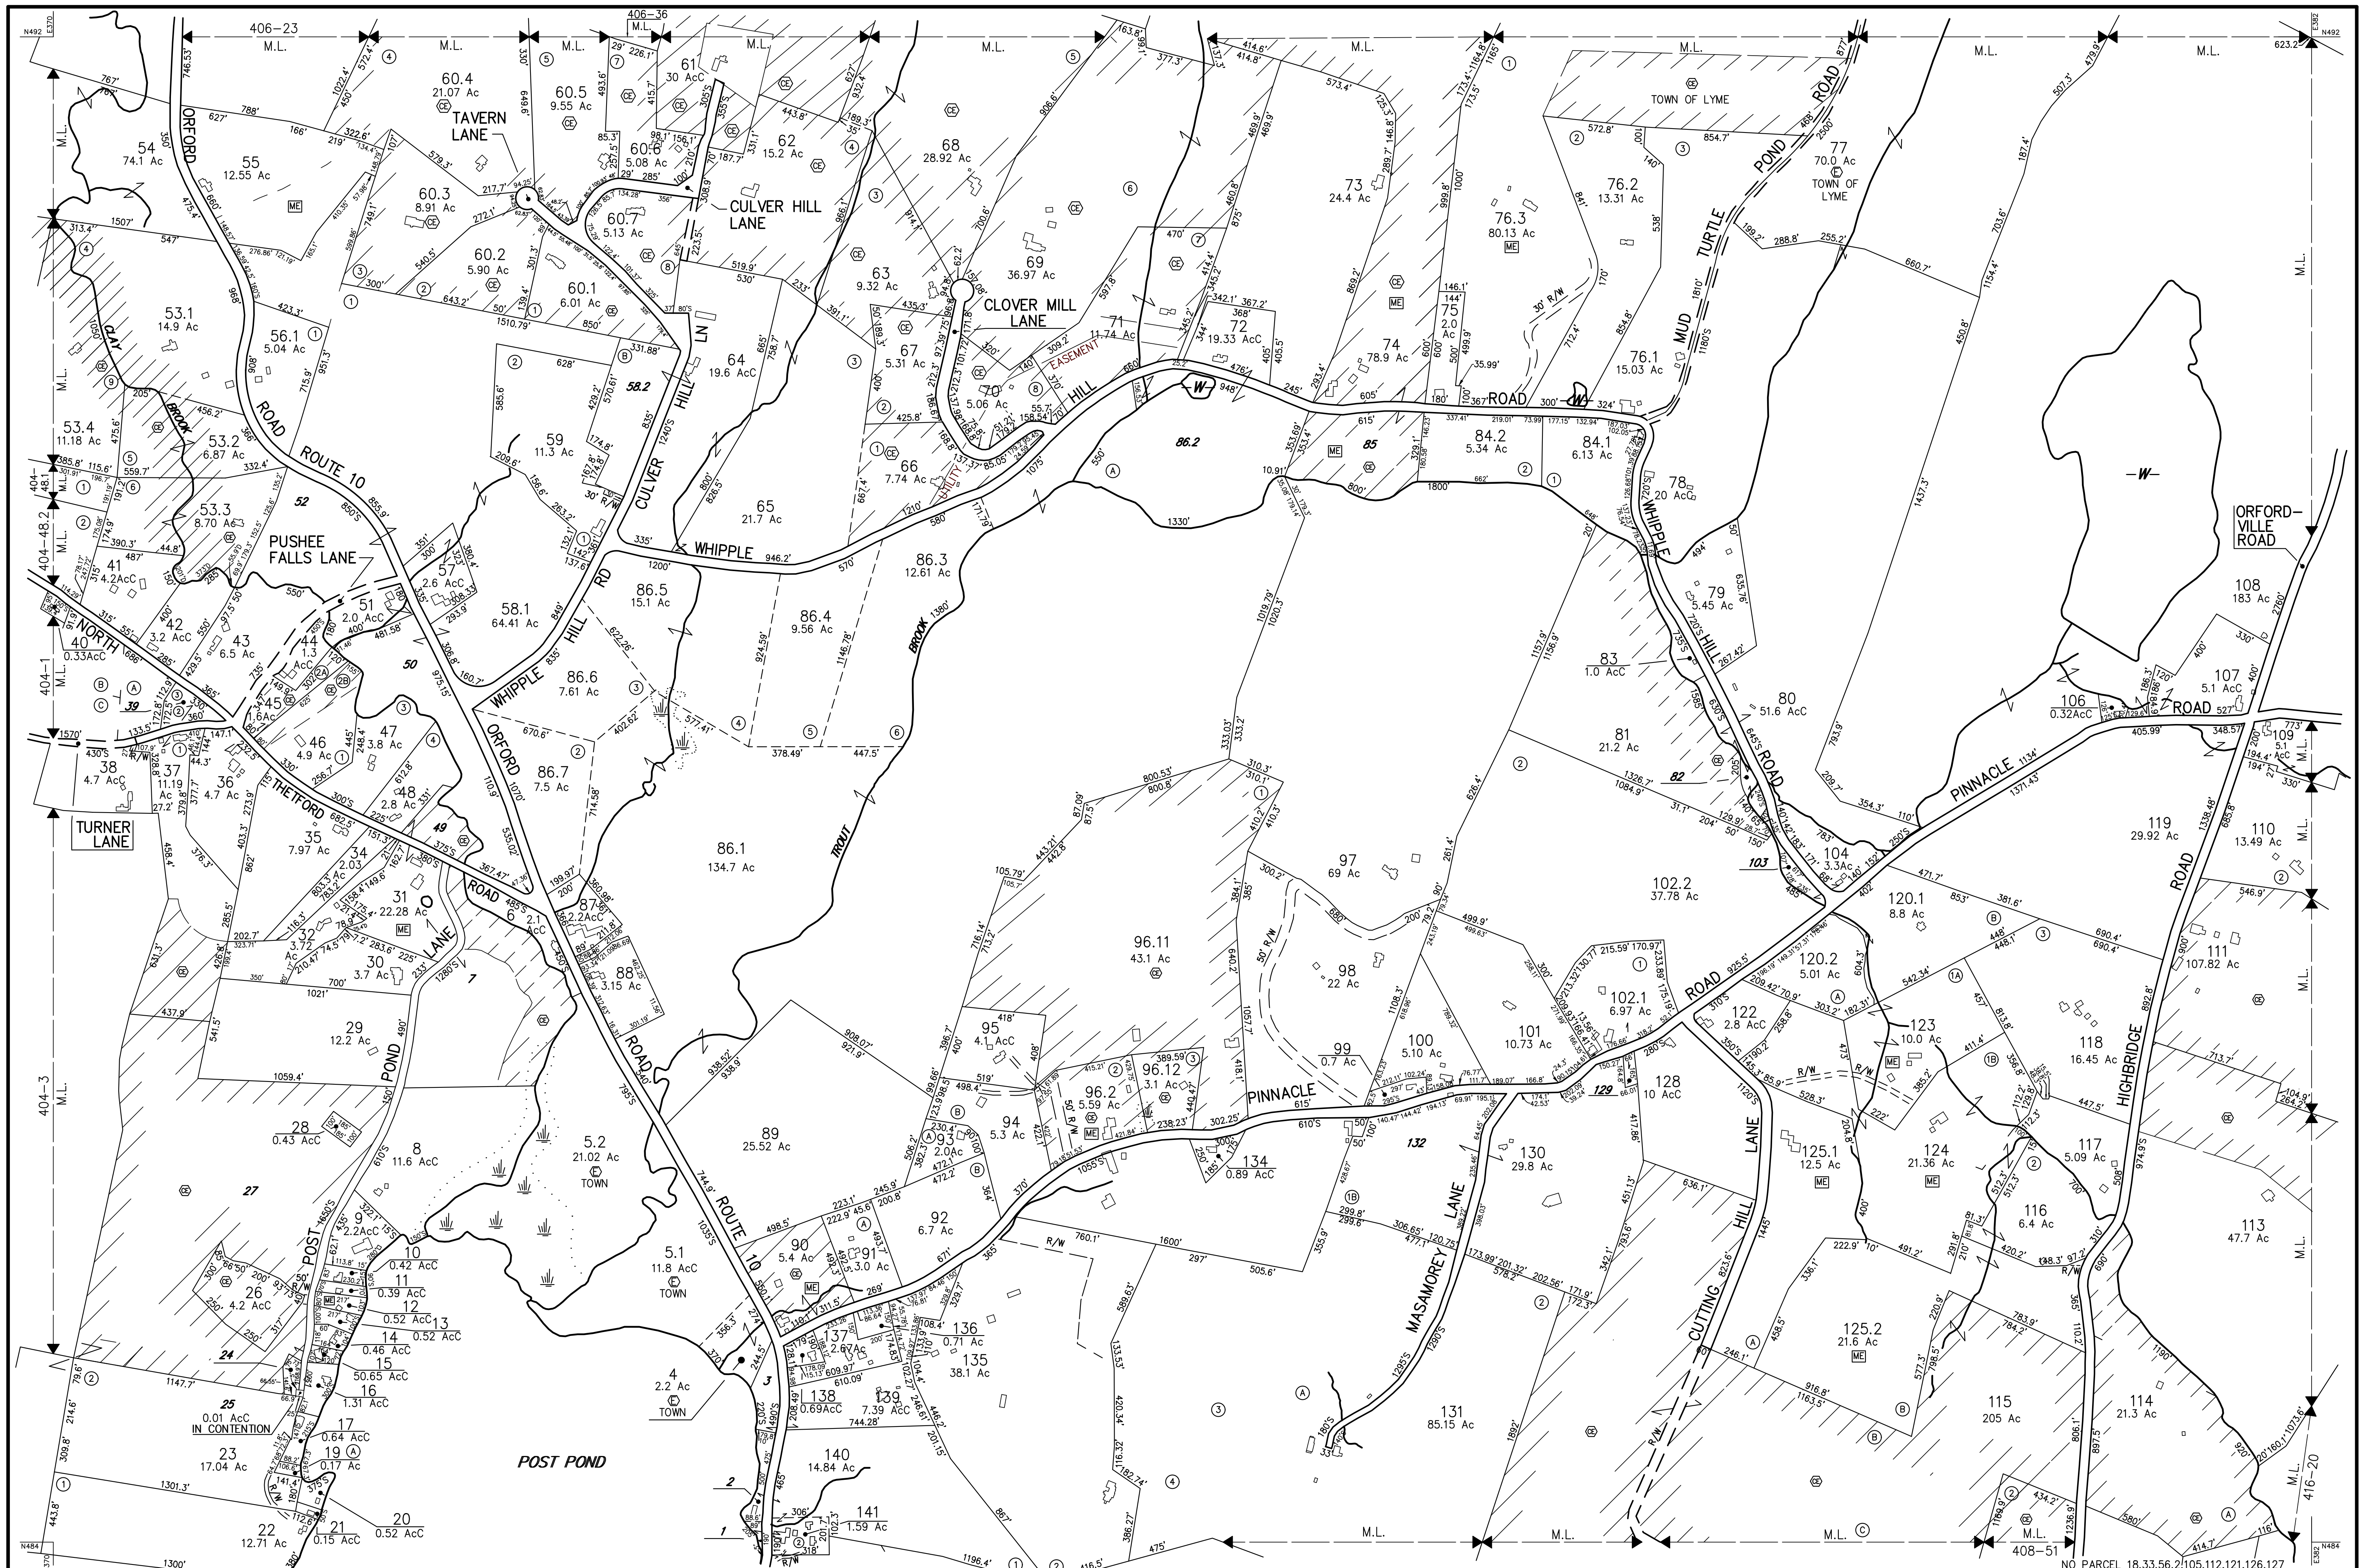

THIS MAP IS FOR ASSESSMENT PURPOSES. IT IS NOT VALID FOR LEGAL DESCRIPTION OR CONVEYANCE.

THE HORIZONTAL DATUM IS THE NEW HAMPSHIRE STATE PLANE COORDINATE SYSTEM.

PHOTOGRAPHY DATE : NOVEMBER 27, 1989

COMPLETION DATE : NOVEMBER 19, 1990

PRODUCED IN 1990 BY

CAI Technologies
Precision Mapping. Geospatial Solutions.

11 PLEASANT STREET, LITTLETON, NH 03561
800.322.4540 - WWW.CAI-TECH.COM

LEGEND

AREA CALCULATED AC (A)

AREA SURVEYED AC (S)

COMMON OWNERSHIP (C)

EXEMPT PROPERTY (E)

EXCLUSIVE USE EASEMENT (E)

RIGHT OF WAY R/W (R/W)

CONSERVATION EASEMENT (CE)

RECORD DIMENSION SCALED DIMENSION

SUBDIVISION LOT NO. LOT/DIVISION L41 D5

WATER/WETLANDS

MATCH LINE

MUNICIPAL EASEMENT (ME)

SCALE 1" = 400'

FEET 0 400 800 1200

METERS 0 121.92 243.84 365.76

REVISED TO : APRIL 1, 2023

PROPERTY MAPS

LYME

NEW HAMPSHIRE

INDEX DIAGRAM

MAP NO. **407**

NO PARCEL 18,33,56,2105,112,121,126,127