


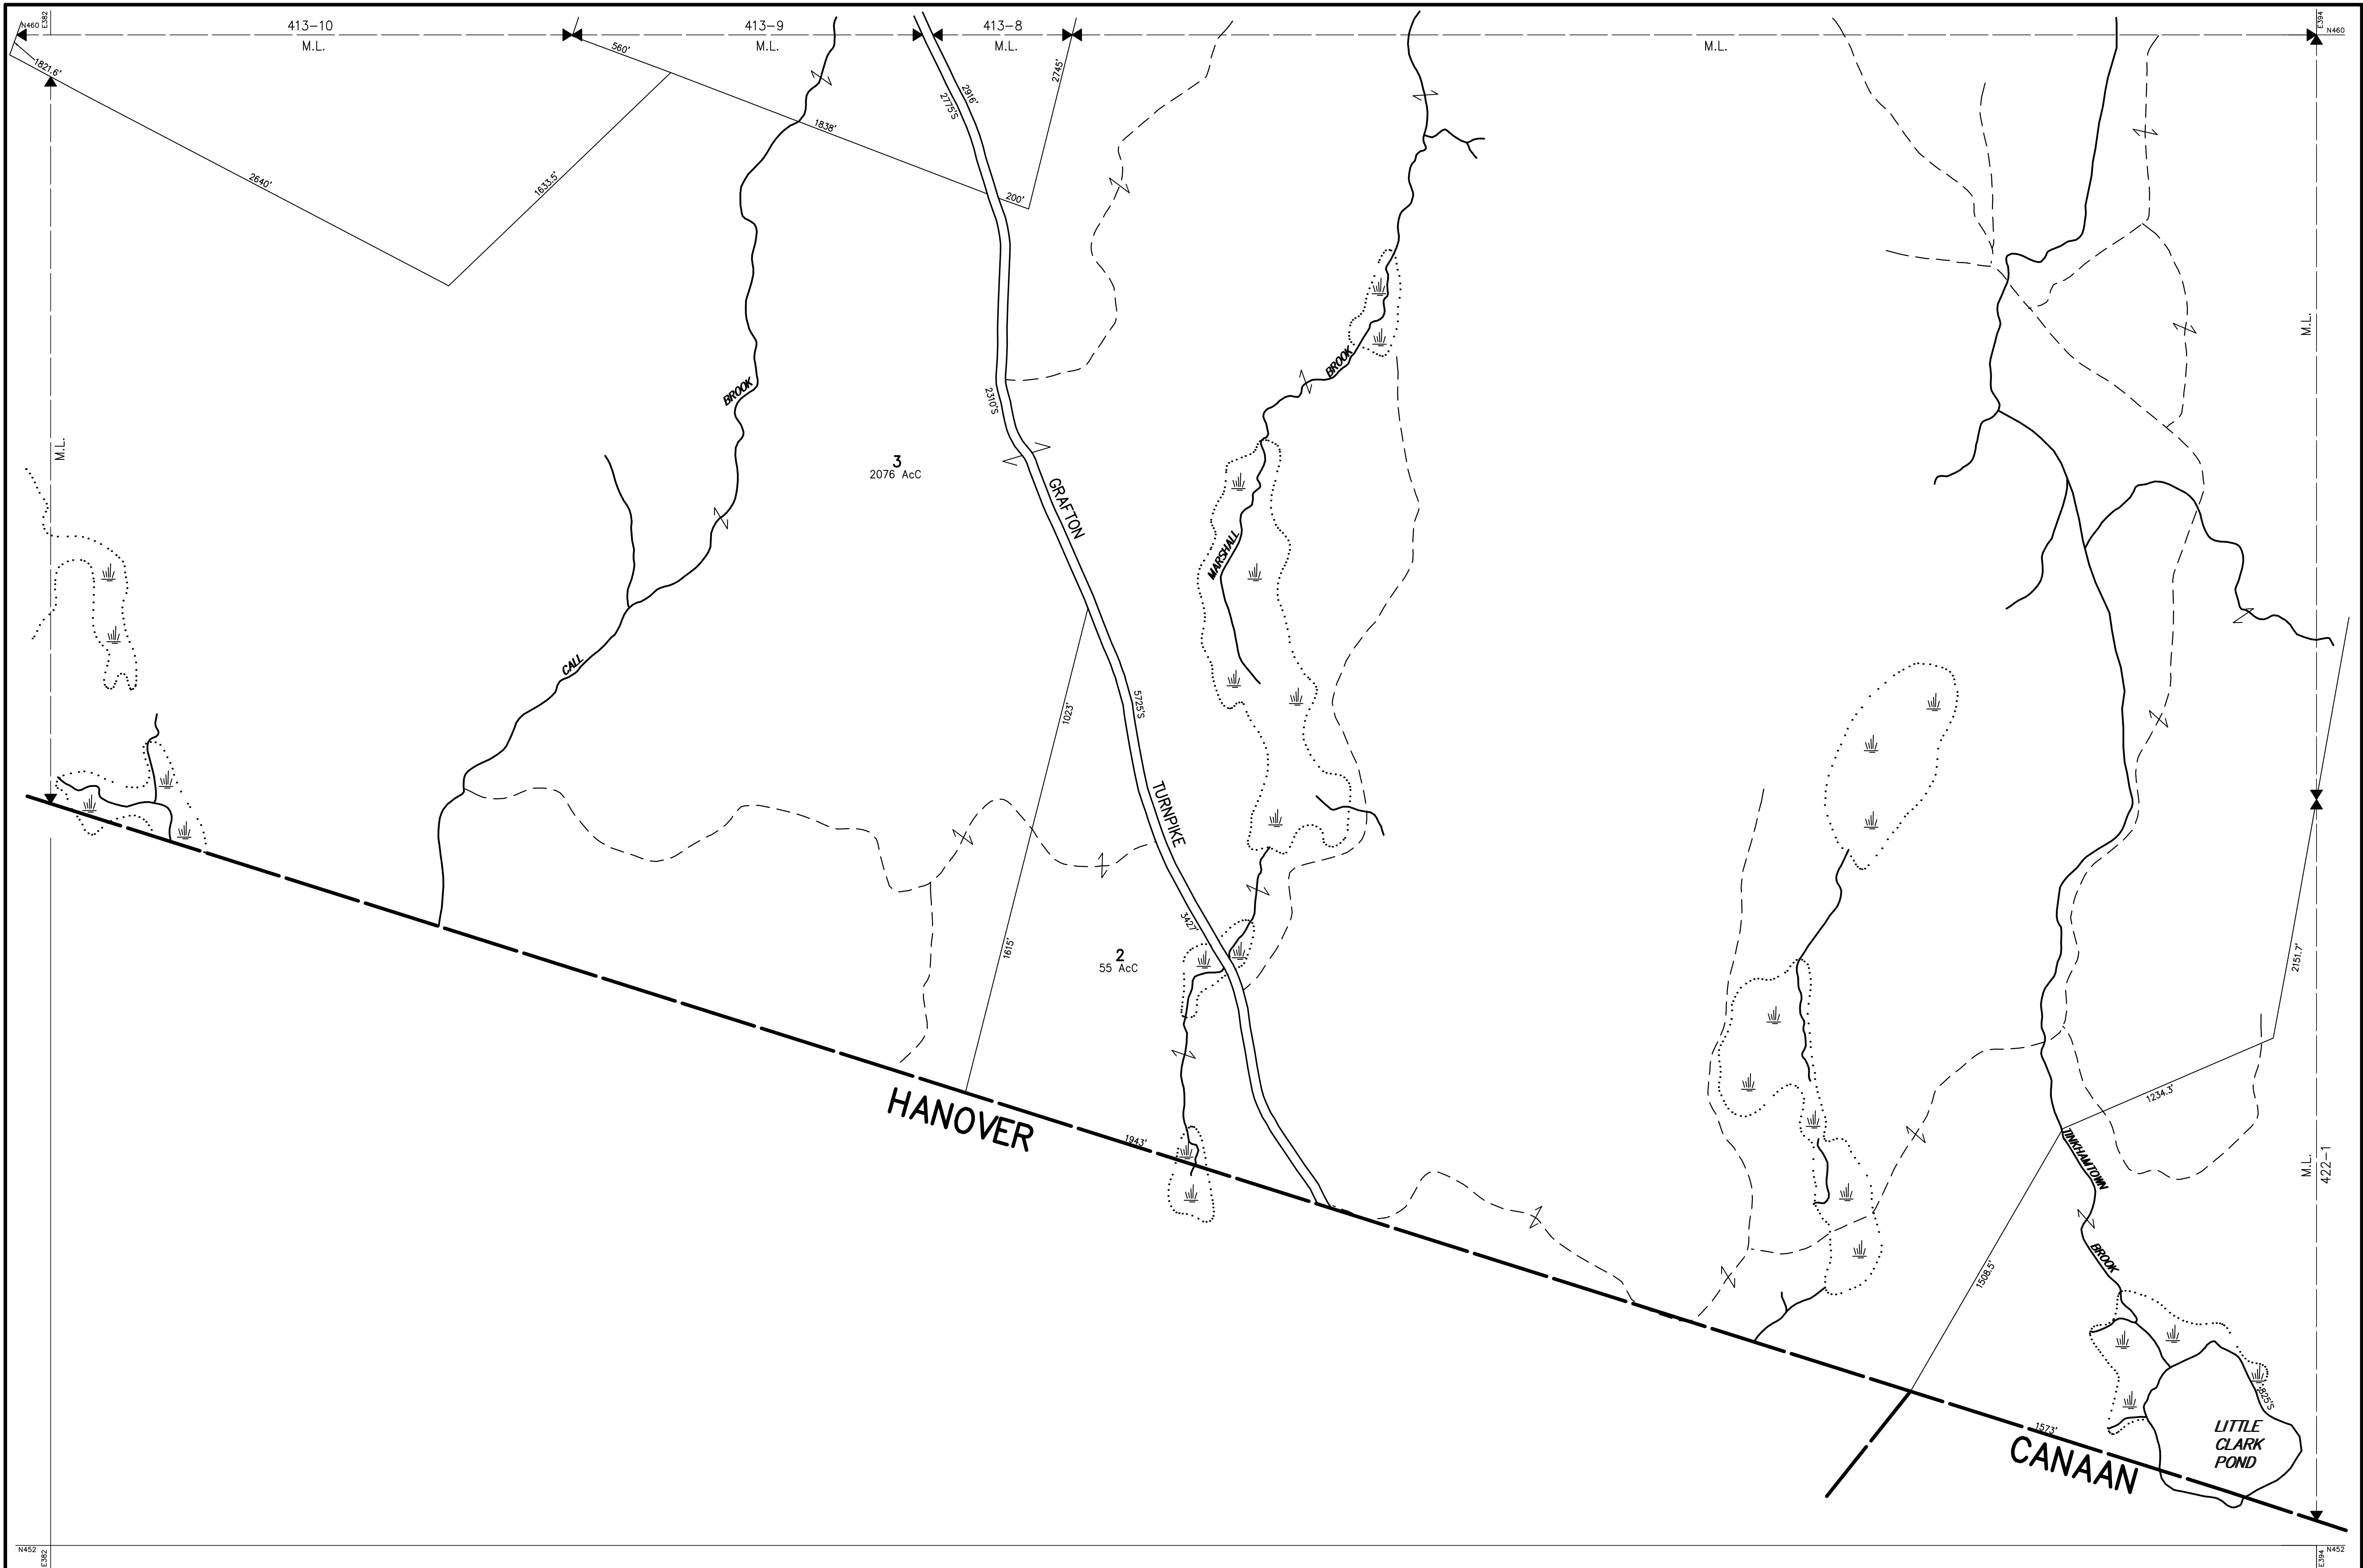

THIS MAP IS FOR ASSESSMENT PURPOSES. IT IS NOT VALID FOR LEGAL DESCRIPTION OR CONVEYANCE.

THE HORIZONTAL DATUM IS THE NEW HAMPSHIRE STATE PLANE COORDINATE SYSTEM.

PHOTOGRAPHY DATE : NOVEMBER 27, 1989

COMPLETION DATE : NOVEMBER 19, 1990

PRODUCED IN 1990 BY

CAI Technologies
Precision Mapping. Geospatial Solutions.

11 PLEASANT STREET, LITTLETON, NH 03561
800.322.4540 - WWW.CAI-TECH.COM

AREA CALCULATED
AREA SURVEYED
COMMON OWNERSHIP
EXEMPT PROPERTY
EXCLUSIVE USE EASEMENT
RIGHT OF WAY
CONSERVATION EASEMENT

AcC
Ac
OR
E
R/W
C

LEGEND

RECORD DIMENSION
SCALED DIMENSION
SUBDIVISION LOT NO.
LOT/DIVISION L41 D5
WATER/WETLANDS
MATCH LINE
MUNICIPAL EASEMENT

100'
100'S
100'S
M.L.

SCALE 1" = 400'

FEET 0 400 800 1200
METERS 0 121.92 243.84 365.76

REVISED TO : APRIL 1, 2023

PROPERTY MAPS

LYME
NEW HAMPSHIRE

INDEX DIAGRAM

410 413 421
411 422

WN TN

MAP NO.

412