


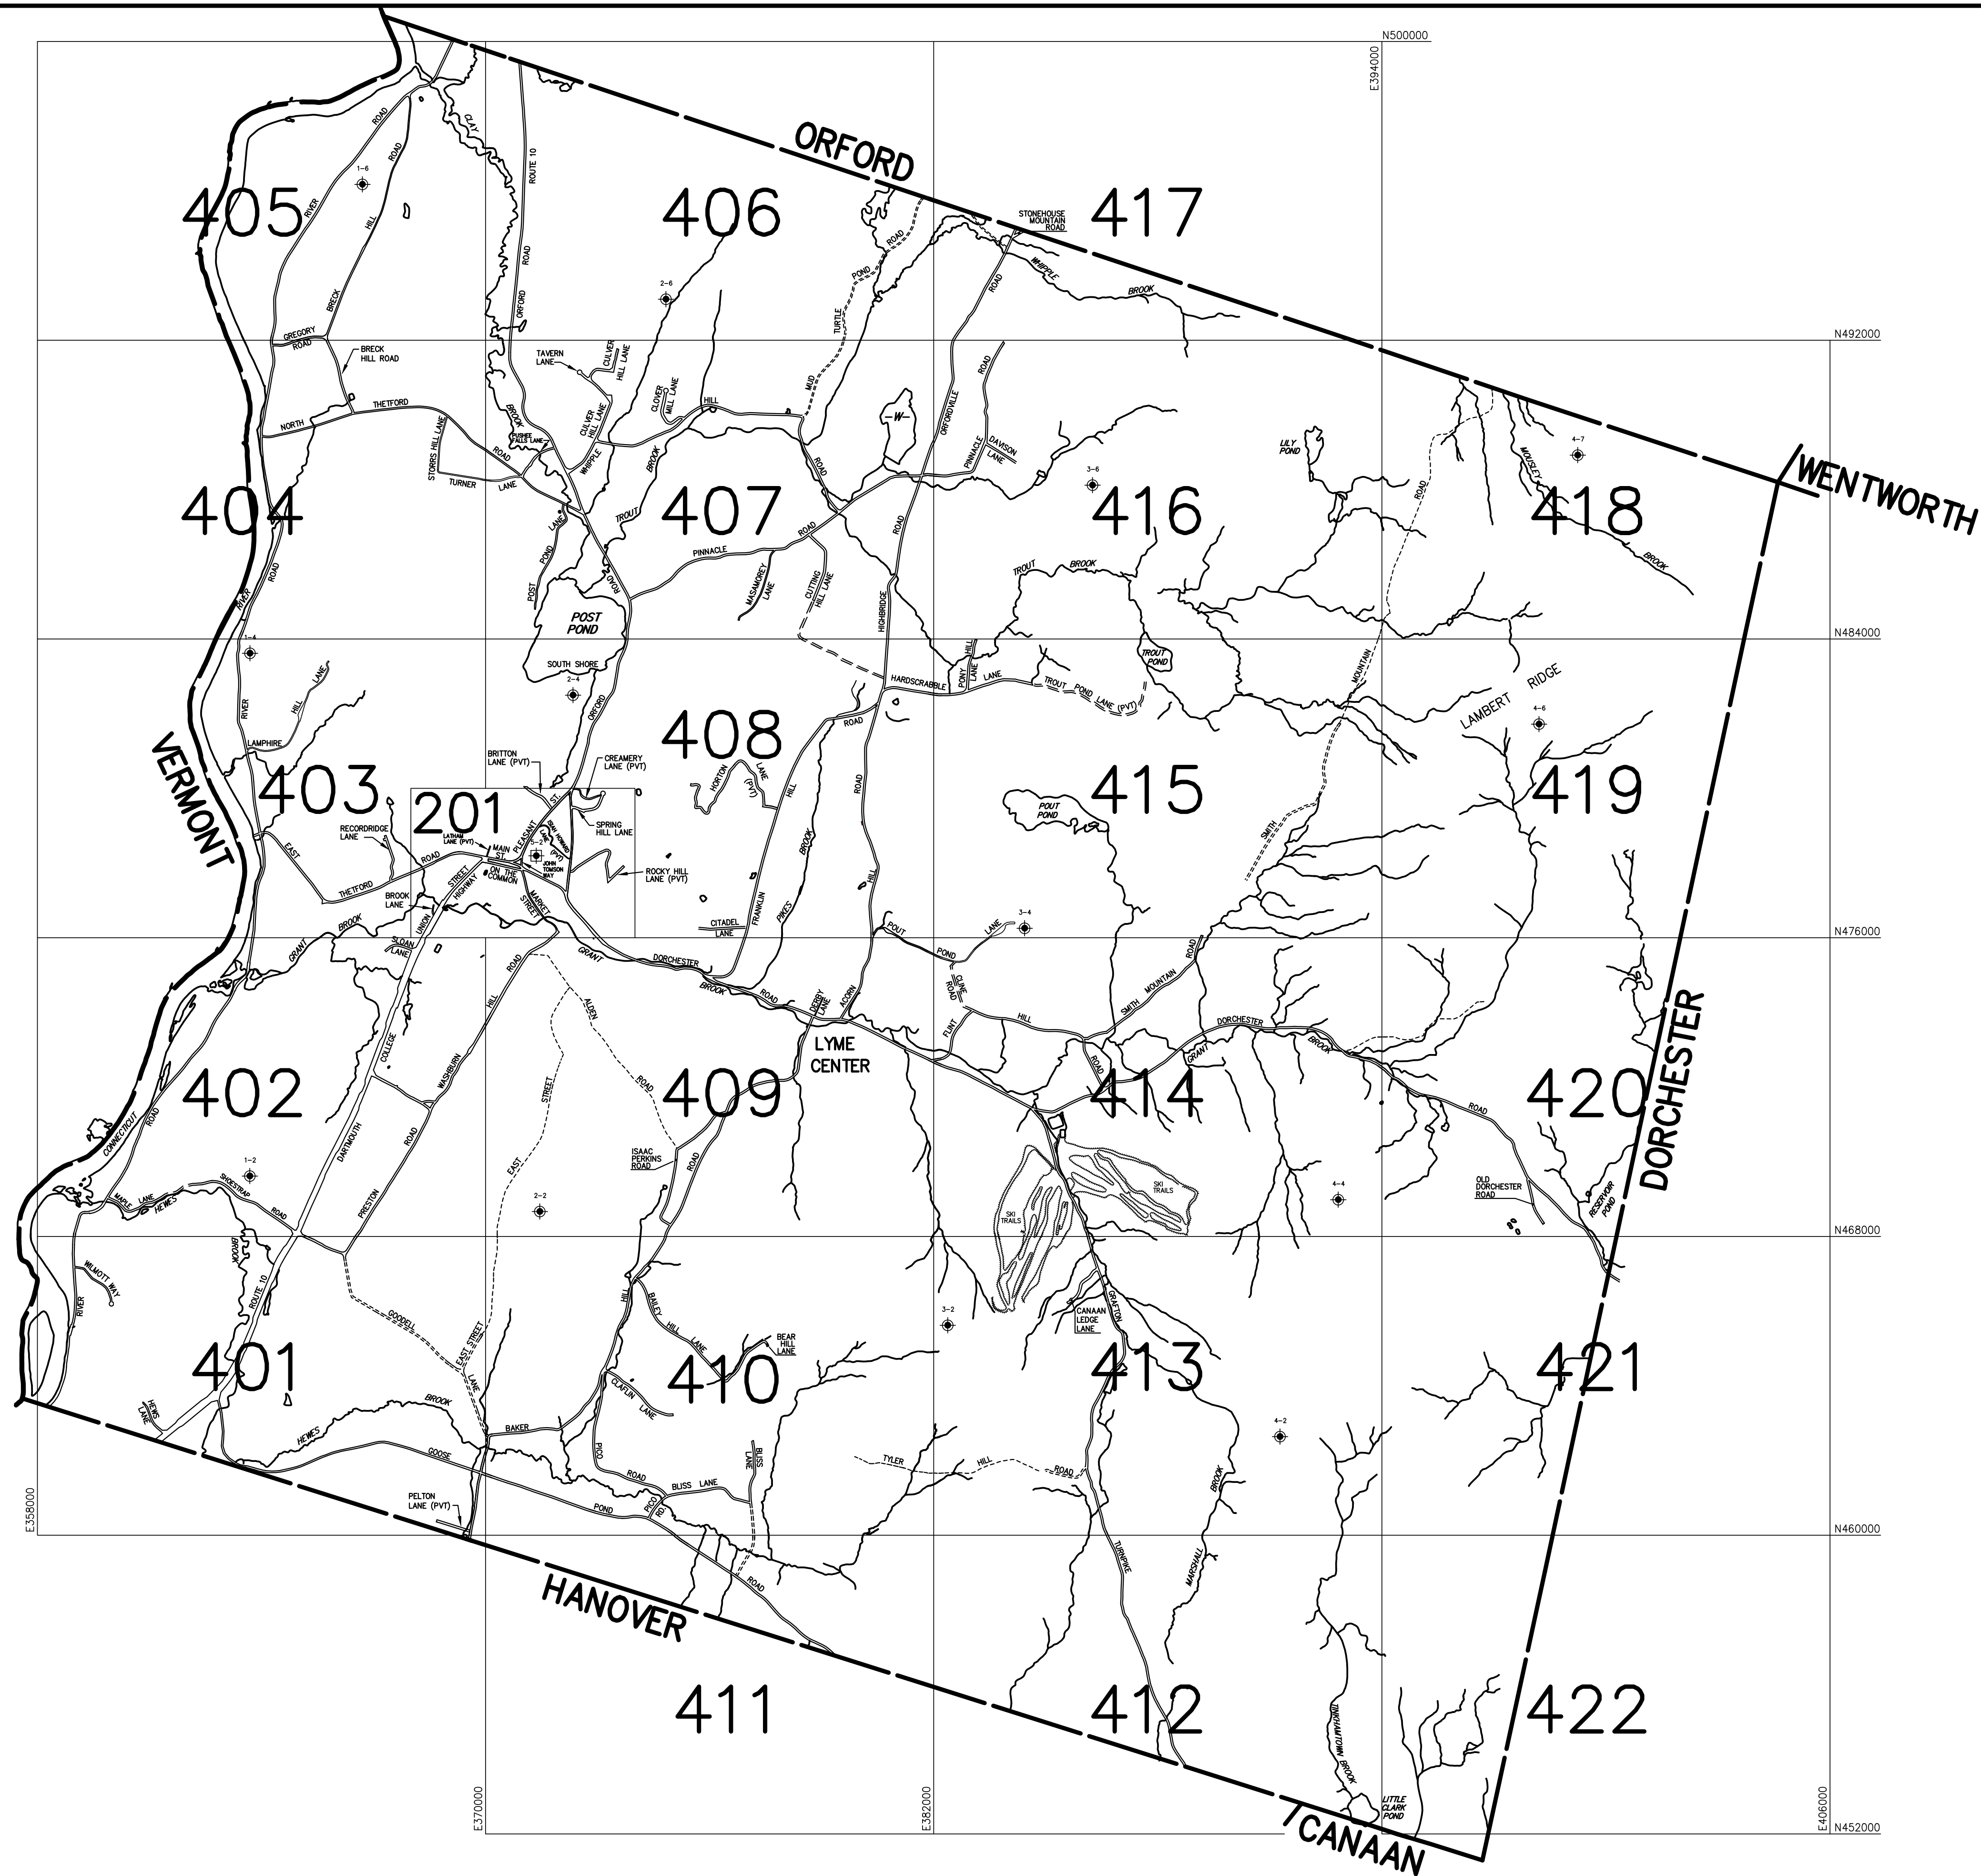

ME MUNICIPAL EASEMENT

THIS MAP IS FOR ASSESSMENT PURPOSES. IT IS NOT VALID FOR LEGAL DESCRIPTION OR CONVEYANCE.

THE HORIZONTAL DATUM IS THE NEW HAMPSHIRE STATE PLANE COORDINATE SYSTEM.

PHOTOGRAPHY DATE : November 27, 1989

COMPLETION DATE : November 19, 1990

PRODUCED IN 1990 BY

CAI Technologies
Precision Mapping. Geospatial Solutions.

11 PLEASANT STREET, LITTLETON, NH 03561
800.322.4540 - WWW.CAI-TECH.COM

201 1" = 200' SCALE MAP

1-1 APPROXIMATE CENTER OF PHOTO ENLARGEMENT 1" = 400'

1-1 APPROXIMATE CENTER OF PHOTO ENLARGEMENT 1" = 200'

401 1" = 400' SCALE MAP

N452000 E408000

COORDINATE VALUE OF NEW HAMPSHIRE STATE PLANE COORDINATE SYSTEM

SCALE 1" = 2450'

FEET 2450 1225 0 2450 4900

METERS 746.77 373.38 0 746.77 1493.54

REVISED TO : APRIL 1, 2023

PROPERTY MAPS

LYME

NEW HAMPSHIRE

INDEX MAP