
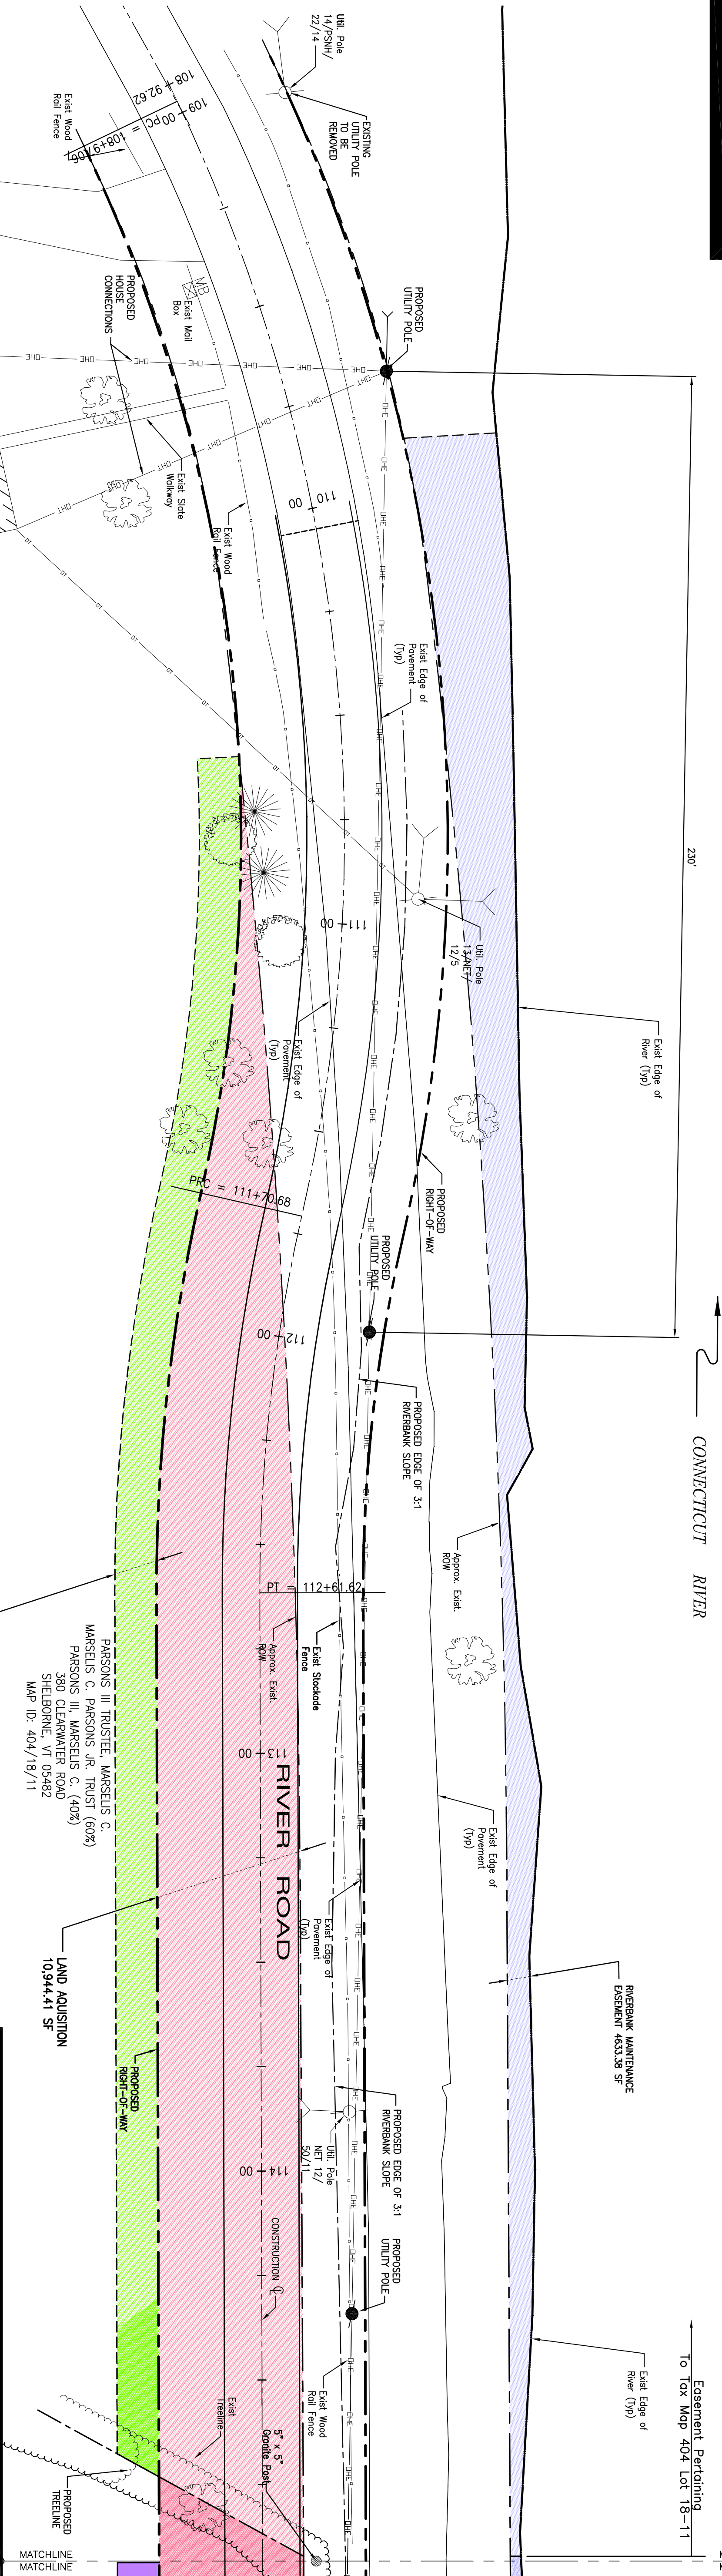


[illegible]

LAND ACQUISITION PLAN
Boundary Survey
S. C. PARSONS JR., MARSELLS C. PARSONS
& CAROLA B LEA TRUST
Map 404, Lot 18-11 & 16-11
TOWN OF LYME, NH
Lyme, Grafton County, New Hampshire
11-09-11

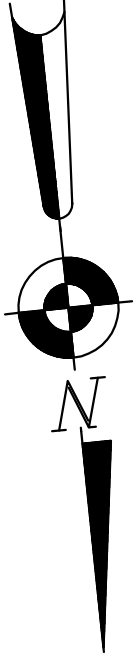

Scale: 1"=20'
Dr. By: JM Ck By: BT
H.T.E. Job No. 1170009
Field Book No. 1177
Field Book Page No. 050
Sheet No. 1 of 2

HOLDEN *ENGINEERING & SURVEYING, inc.*

☐ 56 Old Suncoast Road - Unit #4
PO Box 480 Concord, N.H. 03302
(603) 225-6449

☒ 9 Constitution Drive
Bedford, N.H. 03110
(603) 472-2078

All Rights Reserved.
No part of this plan may be reproduced or utilized
without the express permission of Holden Engineering & Surveying, Inc.