


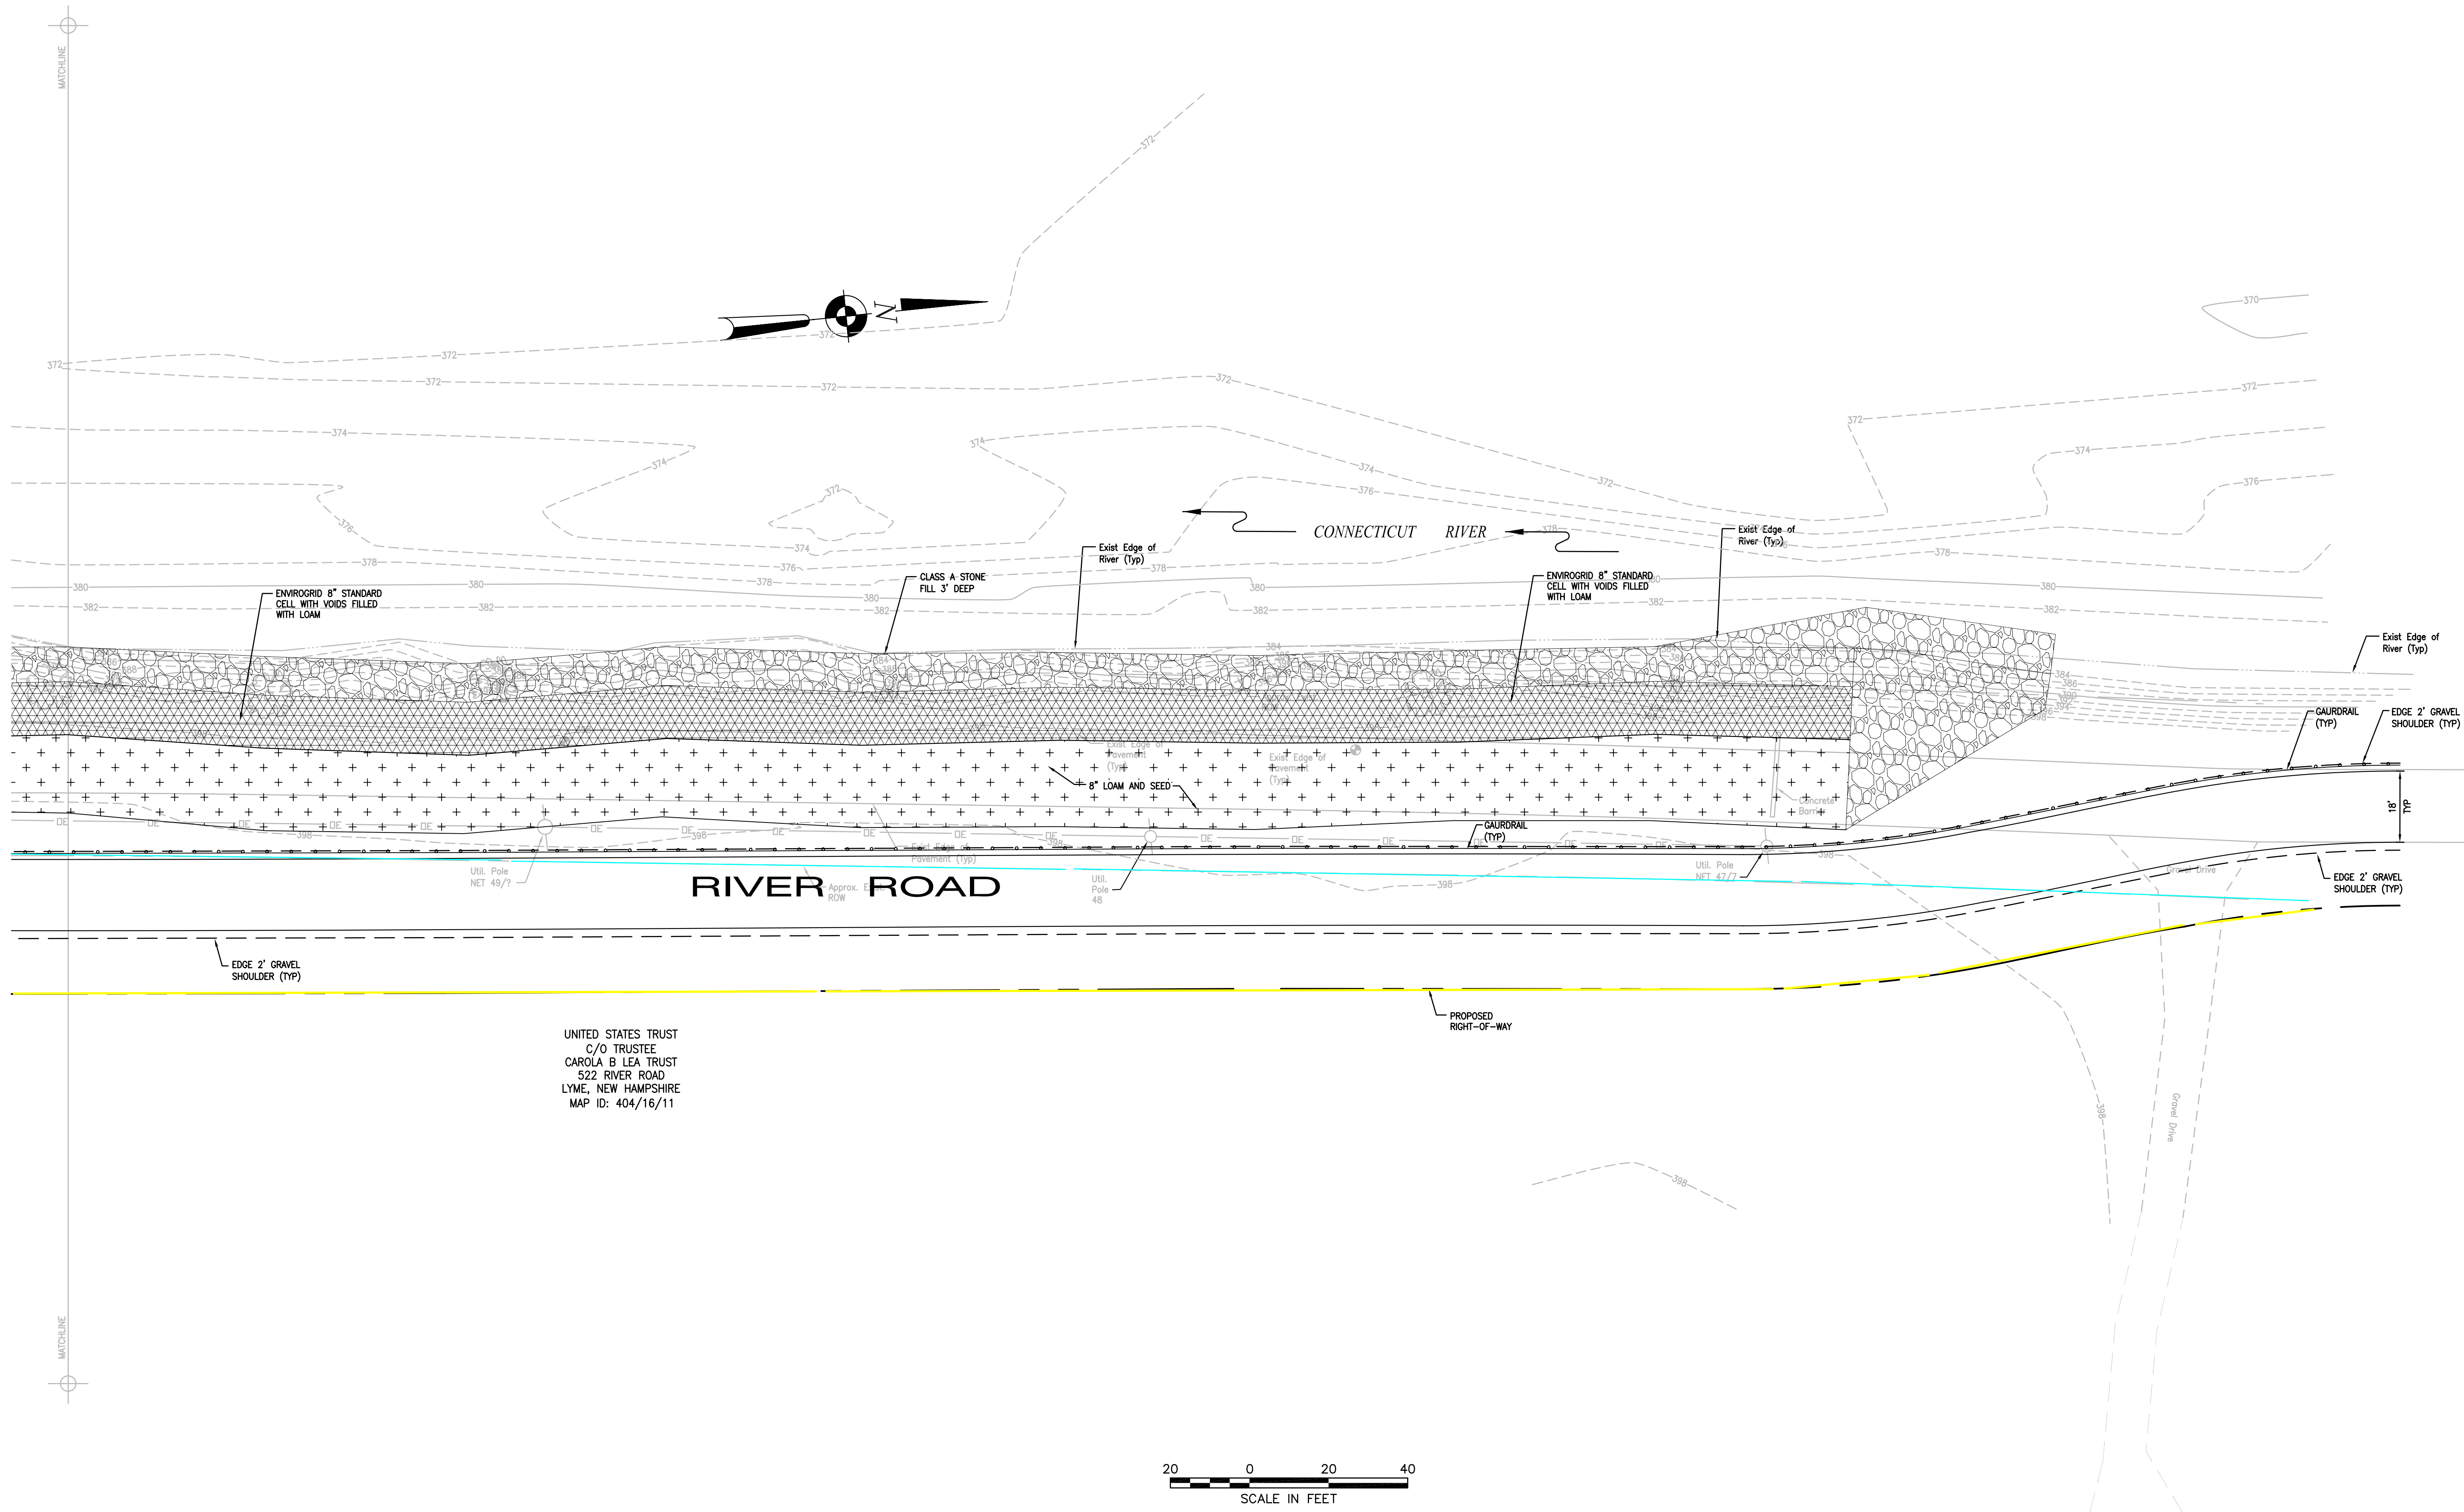

UNITED STATES TRUST
C/O TRUSTEE
CAROLA B LEA TRUST
522 RIVER ROAD
LYME, NEW HAMPSHIRE
MAP ID: 404/16/11



HOLDEN TRANSPORTATION
ENGINEERING

56 Old Suncook Road - Unit #4
PO Box 480 Concord, N.H. 03302
(603) 225-6449

9 Constitution Drive
Bedford, N.H. 03110
(603) 472-2078

TWO LANE 18' WIDE PAVED ROADWAY - OPTION 7
RIVER ROAD -CT RIVER BANK EROSION
LYME, NEW HAMPSHIRE

Date:	Revisions Description	Dr. By	Chk. By	Book	Page	Date:	08-16-11
						Scale:	1"=20'
						Dr. By:	MJK Ck. By: WCR
						Job No.	1170009
						Sheet no	3 of .