

Tree Table	
Tree #	DBH
234	3"
250	1"
251	18"
252	1"
253	3"
254	1"
255	3"
256	3"
257	2"
258	1"
259	Twin 4" & 4"
260	2"
261	2"
262	1"
263	1"
264	1"
265	3"
266	3"
267	1"
268	1"
269	1"
270	1"
271	1"
278	Triple 1"
279	1"
280	1"
281	1"
314	2"
315	1"
316	1"
317	2"
318	1"
319	2"
320	2"
321	2"
322	3"
323	14"
324	2"
325	2"
326	1"
327	15"
329	3"
330	2"
331	2"
332	1"
333	Triple 3"
334	2"
335	6"
336	6"
337	2"
524	Twin 6" & 18"
542	10"


Abutters List		
Parcel ID	Owner	Owner Address
407-4	Town of Lyme	1 High Street Unit #2, P.O. Box 126, Lyme, NH 03768-0126
407-5-1000	Town of Lyme	1 High Street Unit #2, P.O. Box 126, Lyme, NH 03768-0126
407-5-2000	Town of Lyme	1 High Street Unit #2, P.O. Box 126, Lyme, NH 03768-0126
407-89	David M. Roby Sr. & Barbara D. Roby	7 Bliss Lane, Lyme, NH 03768
407-90	David F. & Karen P. Allen	1 Pinnacle Road, Lyme, NH 03768

Signs


- Boat Rack Area Rules
- Adult Swim Dock
- "NO DOGS ALLOWED"
- "LYME RESIDENTS ONLY"
- "NO PARKING"
- "WELCOME"

Legend

- Drilled Well
- Water Fountain
- Sign
- Light on Concrete Base
- Light for Shower
- Concrete Tile
- Shrub
- Hardwood Tree
- Softwood Tree
- Drop
- Utility Pole
- Guy Wire
- Ordinary High Water Line
- Chain Link Fence
- Post & Cable Guardrail
- Edge of Brush & Woods
- Edge of Mowing
- Overhead Electric & Telephone Line
- 50' SWQPA Jurisdiction Line
- 150' SWQPA Jurisdiction Line
- 250' SWQPA Jurisdiction Line

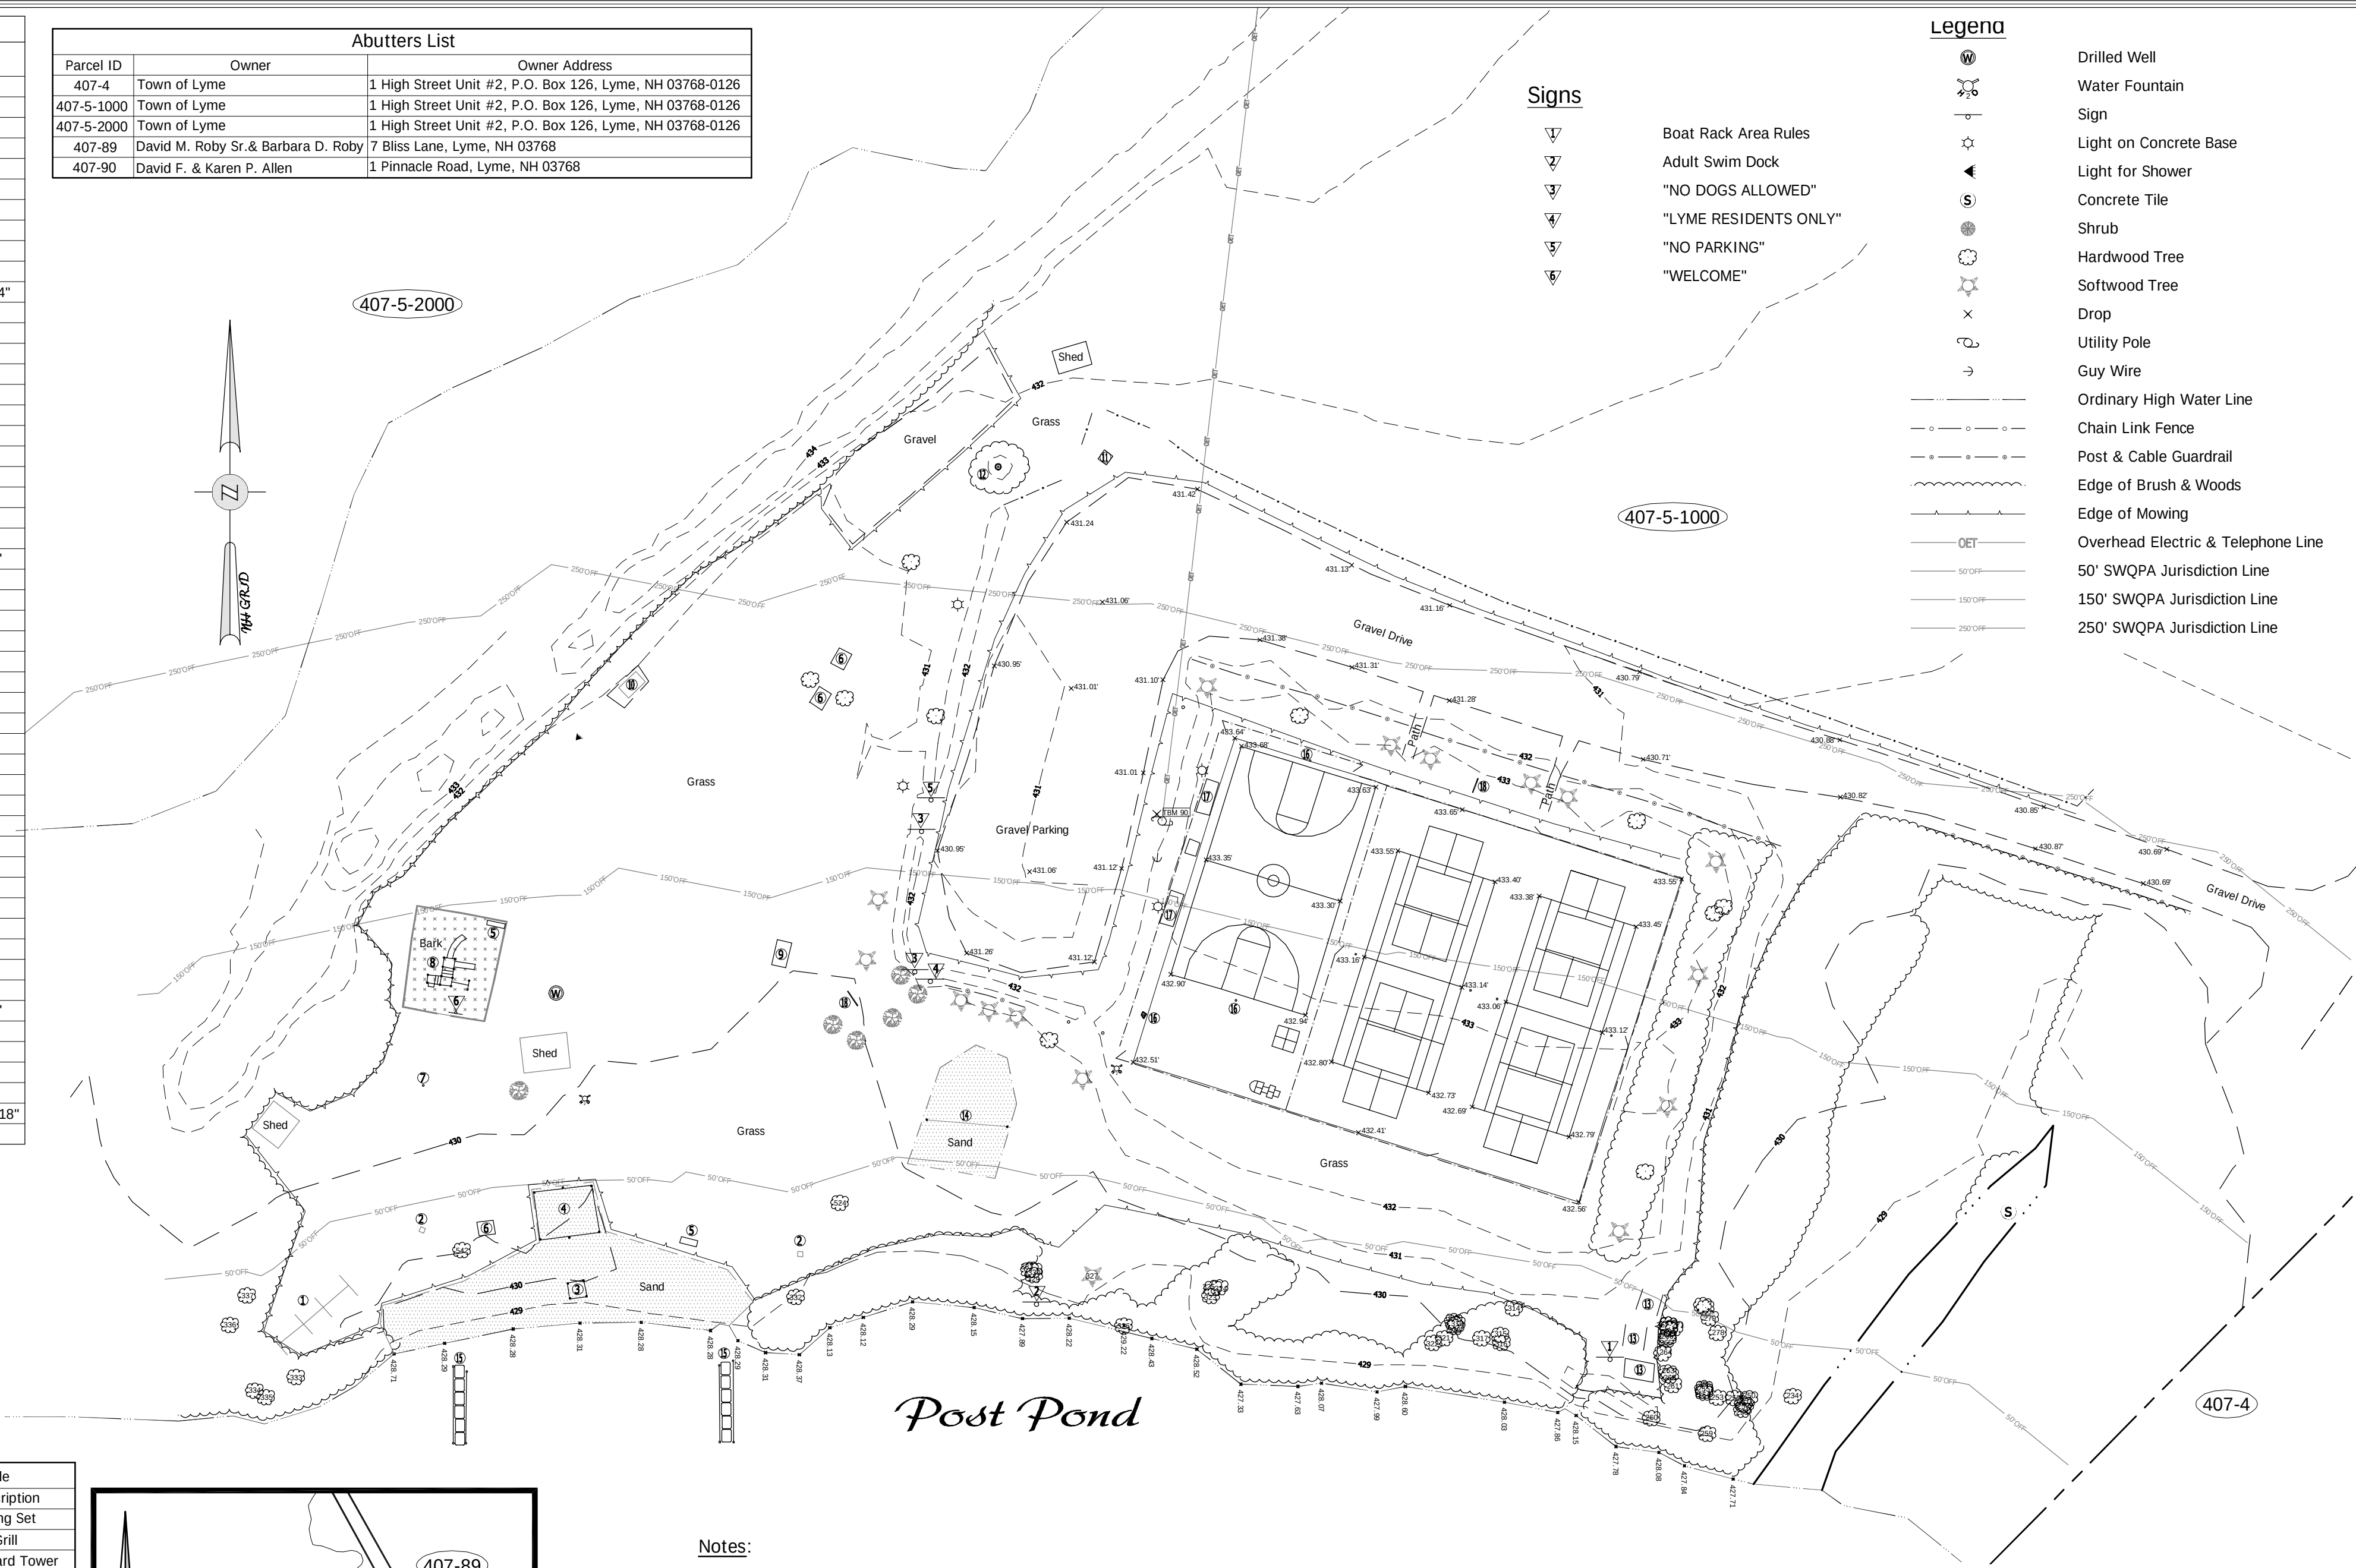


Feature Table	
Feature #	Description
1	Swing Set
2	Grill
3	Life Guard Tower
4	Awning with Tables
5	Bench
6	Table
7	Pipe Post
8	Children's Playset
9	Pin Pong Table
10	Shower
11	Porta Potty
12	Flagpole
13	Boat Storage Racks
14	Volley Ball Area
15	Floating Dock
16	Basketball Net Post
17	Viewing Stand
18	Bulletin Board

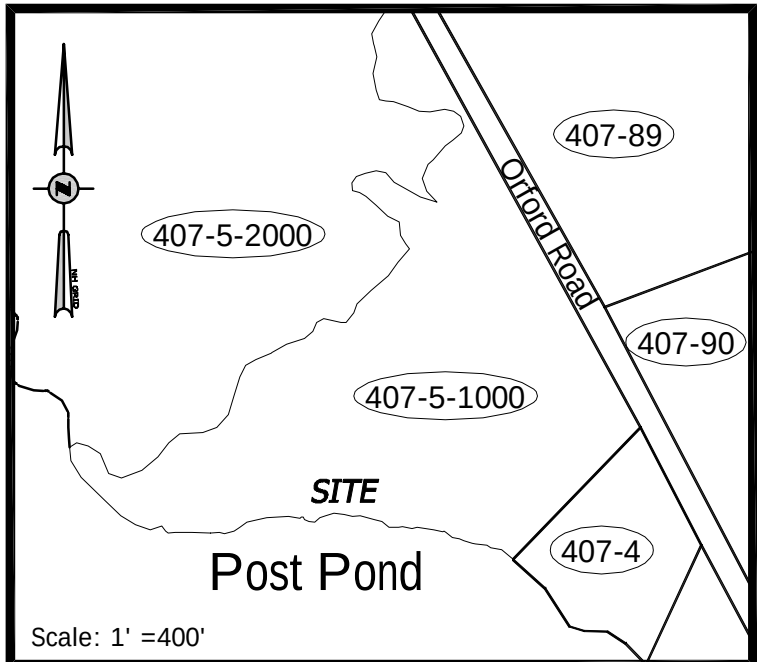


Notes:

- The physical evidence shown on this plan is based upon a field survey by Vive Libre Geomatics, dated September 16-21, 2023.
- Reference Datum for this plan is NGVD29 from an OPUS observation dated September 12, 2023.
- The Ordinary High Water Line was located on September 12, 2023.
- Post Pond Elevation is 428.0' as listed in NHDES Consolidated List of Water Bodies Subject to RSA 483-B, the Shoreland Water Quality Protection Act (SWQPA).
- Lot 407-5-1000 is in the 1% Annual Chance of Flood Zone AE as shown on the Town of Lyme Flood Insurance Rate Map, Community Number 33067, Panel 0735 E, with an effective date of February 20, 2008.
- TBM 90 is Mag Spike in Utility Pole. Elevation = 432.62' (NGVD29)



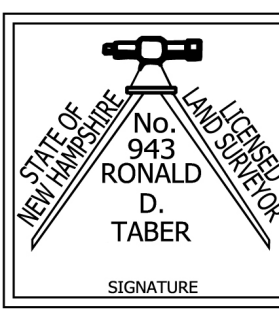

STATE OF
NEW HAMPSHIRE
No. 943
RONALD
D. TABER
SIGNATURE

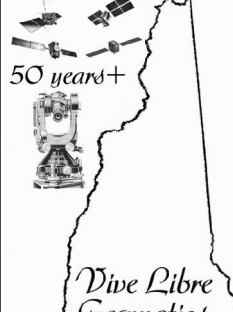

50 years+

Topographic Plan
prepared for
The Lyme Foundation
in
Lyme, Grafton County, New Hampshire

Owner of Record: The Lyme Foundation	Sheet: 1 of 1
Parcel ID: #407-5-1000	
Scale: 1" = 40'	Drawing: 23022-ba
Date: 09/22/23	Revised:

Vive Libre Geomatics
P.O. Box 1093
Rehoboth, NH 03766
(603) 694-6998